


New felt and batten to this area
Area of hips the works are being carried out on

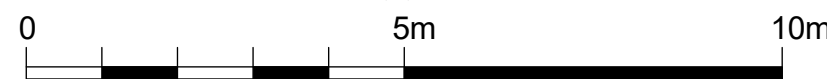

Written dimensions to be taken in preference to scaled dimensions. The Contractor is responsible for checking all dimensions before work starts.
All work is to be carried out to the requirements, and to the satisfaction of the Local Authority.
These drawings are for planning purposes only
Any discrepancies to be brought to the attention of 4D Planning Consultants immediately.

Description				

Rev	Date	Description	by	chk

4D PLANNING™
Chartered Town Planners & Architectural Technicians
Architecture | Town Planning
T: 0203 1500 183 www.GetMePlanning.com

www.GetMePlanning.com

Project
Old Stables, Acorn Street,
Hertfordshire, SG12 8PL

Title
**PROPOSED DRAWINGS
ROOF PLAN**

Date: 24.05.2023	Rev:
Scale: 1:100@A3	
Drawing No. 4D-301A P 01	
Drawn by : MAX	