



Ground floor plan as proposed

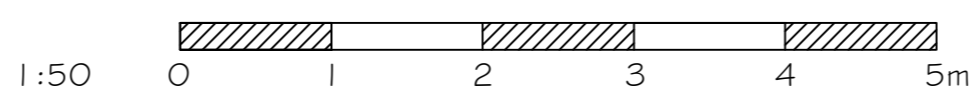

'B' Revised Garden Wall 26.04.23
'A' Notes revised 04.03.22

Extension and alterations at Archers Hall, Westmill	
Ground floor plan as proposed	
SCALE 1:50 at A2	DWG No. 2103.03B
 DONALD PURKISS ASSOCIATES chartered architects	
1A KING STREET SAFFRON WALDEN, ESSEX CB10 1HE TEL: 01799 523087 & 527202 E-mail: dpa@purkissarchitects.co.uk	