




Front elevation [north] as proposed (no change top main house elevation)



Rear elevation [south] as proposed (addition of single storey extension is the only change to the rear elevation)

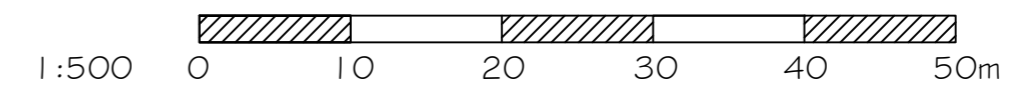

'A' Rooflight revised and arch removed 04.03.22

Extension and alterations at Archers Hall, Westmill

Extension - Proposed front & rear elevations

SCALE 1:100 at A2 DWG No. 2103.10 A

**DONALD PURKISS**  
ASSOCIATES  
chartered architects

1A KING STREET  
SAFFRON WALDEN, ESSEX CB10 1HE  
TEL: 01799 523087 & 527202  
E-mail: dpa@purkissarchitects.co.uk

Copyright - Donald Purkiss and Associates