




PROPOSED SITE PLAN - PLANNING

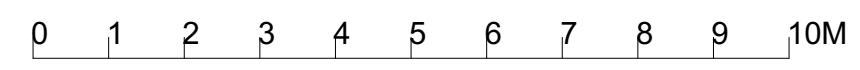

REV B - 11/23 - NOTES AMENDED



ARC design consultants ltd
18 sunningdale, orton waterville
peptherborough pc2 2up
tel: 01733 23485
e-mail: janetcollman@aol.com

CLIENT
GREENE KING

PROJECT
THE VICTORIA
THURSTON

DRAWING
SITE PLAN AS PROPOSED -
PLANNING

DATE FEBRUARY 2023

SCALE 1:100 @ A1

DRAWN BY JLC

PROJECT NO 287

DRAWING NO 268

This drawing is the property of
ARC Design Consultants Ltd.
Copyright is reserved by them and the drawing
is loaned on the condition that it not be used
without the written consent of ARC Design Consultants Ltd.
Do not scale from this drawing.
All dimensions to be checked on site before
commencement of any work and on shop drawings.
This is to be read in conjunction with all the
relevant design and construction drawings
and schedules of work.