


- OWNERSHIP BOUNDARY
- SHARED ACCESS
- SITE BOUNDARY

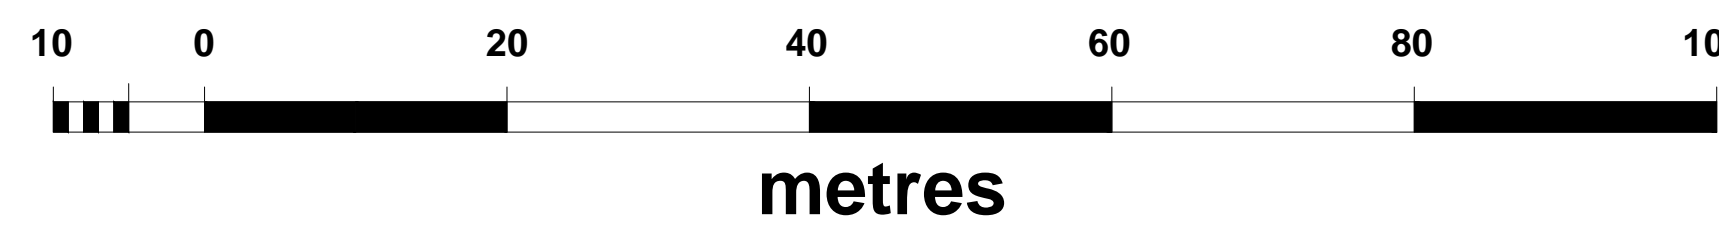

KEY TO SYMBOLS

- EXISTING FENCE
- EXISTING TREE
- EXISTING HEDGE
- EXISTING PROW

Date	Description	Rev	By

Revision Description



Project:
 Proposed Glamping Site - For Andrew Young
 Middle Farm, Grendon Underwood, Aylesbury
 HP180SP

Drawing Title:
 EXISTING SITE PLAN

Drawing Number:
 230406-01-10

Revision: A
Date: 25.05.23
Scale: 1:500 @ A1
Drawn By: TA
CAD Dwg File: -
Checked By: EC

Issue Status:
 Full Planning Application A1

