




○ Elevation to Princess Louise Road
SCALE 1:100



○ Rear elevation
SCALE 1:100

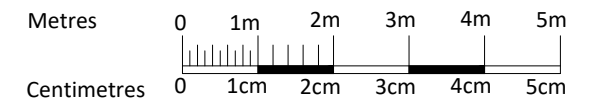

PLANNING 1:100

| Revision | Description | Date |
|----------|------------------------------|------------|
| A | Ground floor windows updated | 11.07.2023 |

Project
Residential Conversion
4 Princess Louise Road
Blyth



Intersect

Architects Limited

YBN 7-8 Delta Bank Road
Metro Riverside Park
Gateshead NE11 9DJ. T. 0191 303 6283

Title
Elevations as existing

| Scale | Date | Drawn by | Chckd by |
|----------|-----------|----------|----------|
| 1:100@A3 | June 2023 | jkb | ajs |

Dwg. No.
SP-363-A-PL-05/ A