



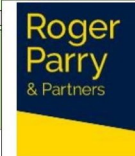

KEY

- Clean Roof Water in guttering
- 500L Rainwater Harvesting Tank
- Rainwater from tank carried through closed pipe to soakaway
- Soakaway

Note: No dirty water or slurry will be created for this proposal as its straw bedding and no washout processes
All dry manure will be stored in accordance with The Water Resources (Control of Agricultural Pollution) Wales Regulations 2021 and spread according to the Welsh Governments's Code of Good Agricultural Practice

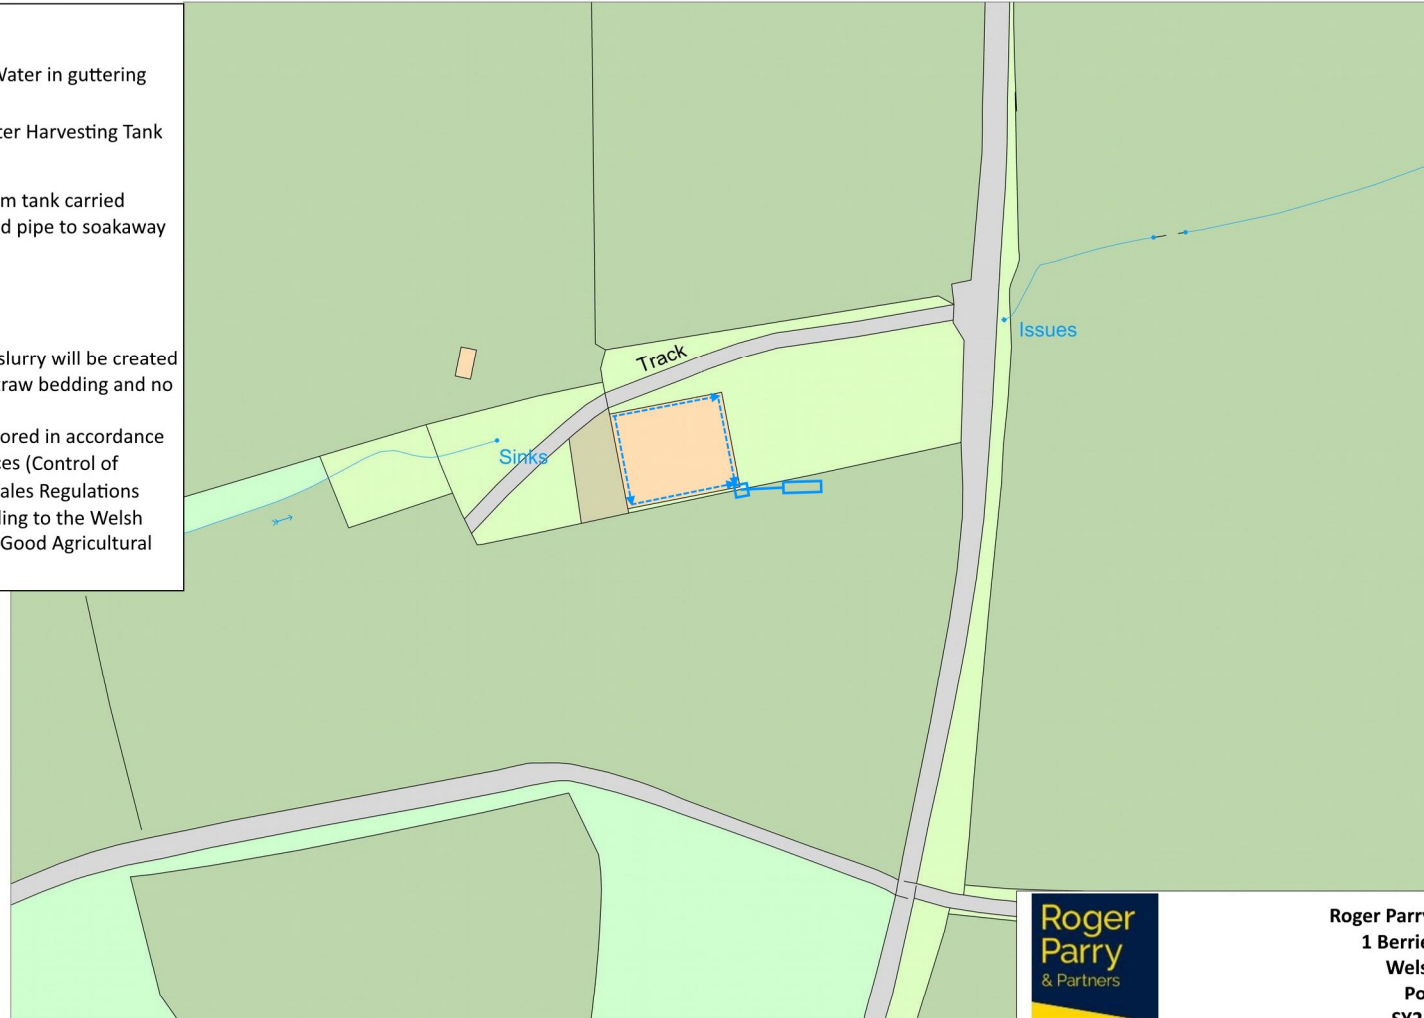

Roger Parry & Partners
1 Berriew Street
Welshpool
Powys
SY21 7SQ

Client: Becky Miles
Project: Change of use of agricultural building to equine
Address: Agricultural Building to the North West of the Riding Centre, Cwm, Bryngwyn
Title: Drainage Plan
Scale: 1:1500@A4
Date: 03 Jul 2023
Drawn By: HB
Drawing No: HB_04