


Roof plans (no change)

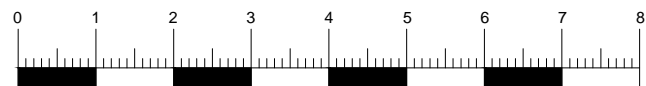

PROJECT
Proposed garage conversion to habitable
accommodation.
Hawkstone Swelling Hill Ropley
ALRESFORD SO24 0DA

CLIENT
C Bryden

DRAWING
Roof plans (no change)

SCALE 1:100 @ A3 DRAWN 8/23 CHECKED gj

DRAWING NO. 0802 - SK-006 REV -

CAD NO. C:\ACTION\HZ\0801\DRAWINGS