



Site Plan

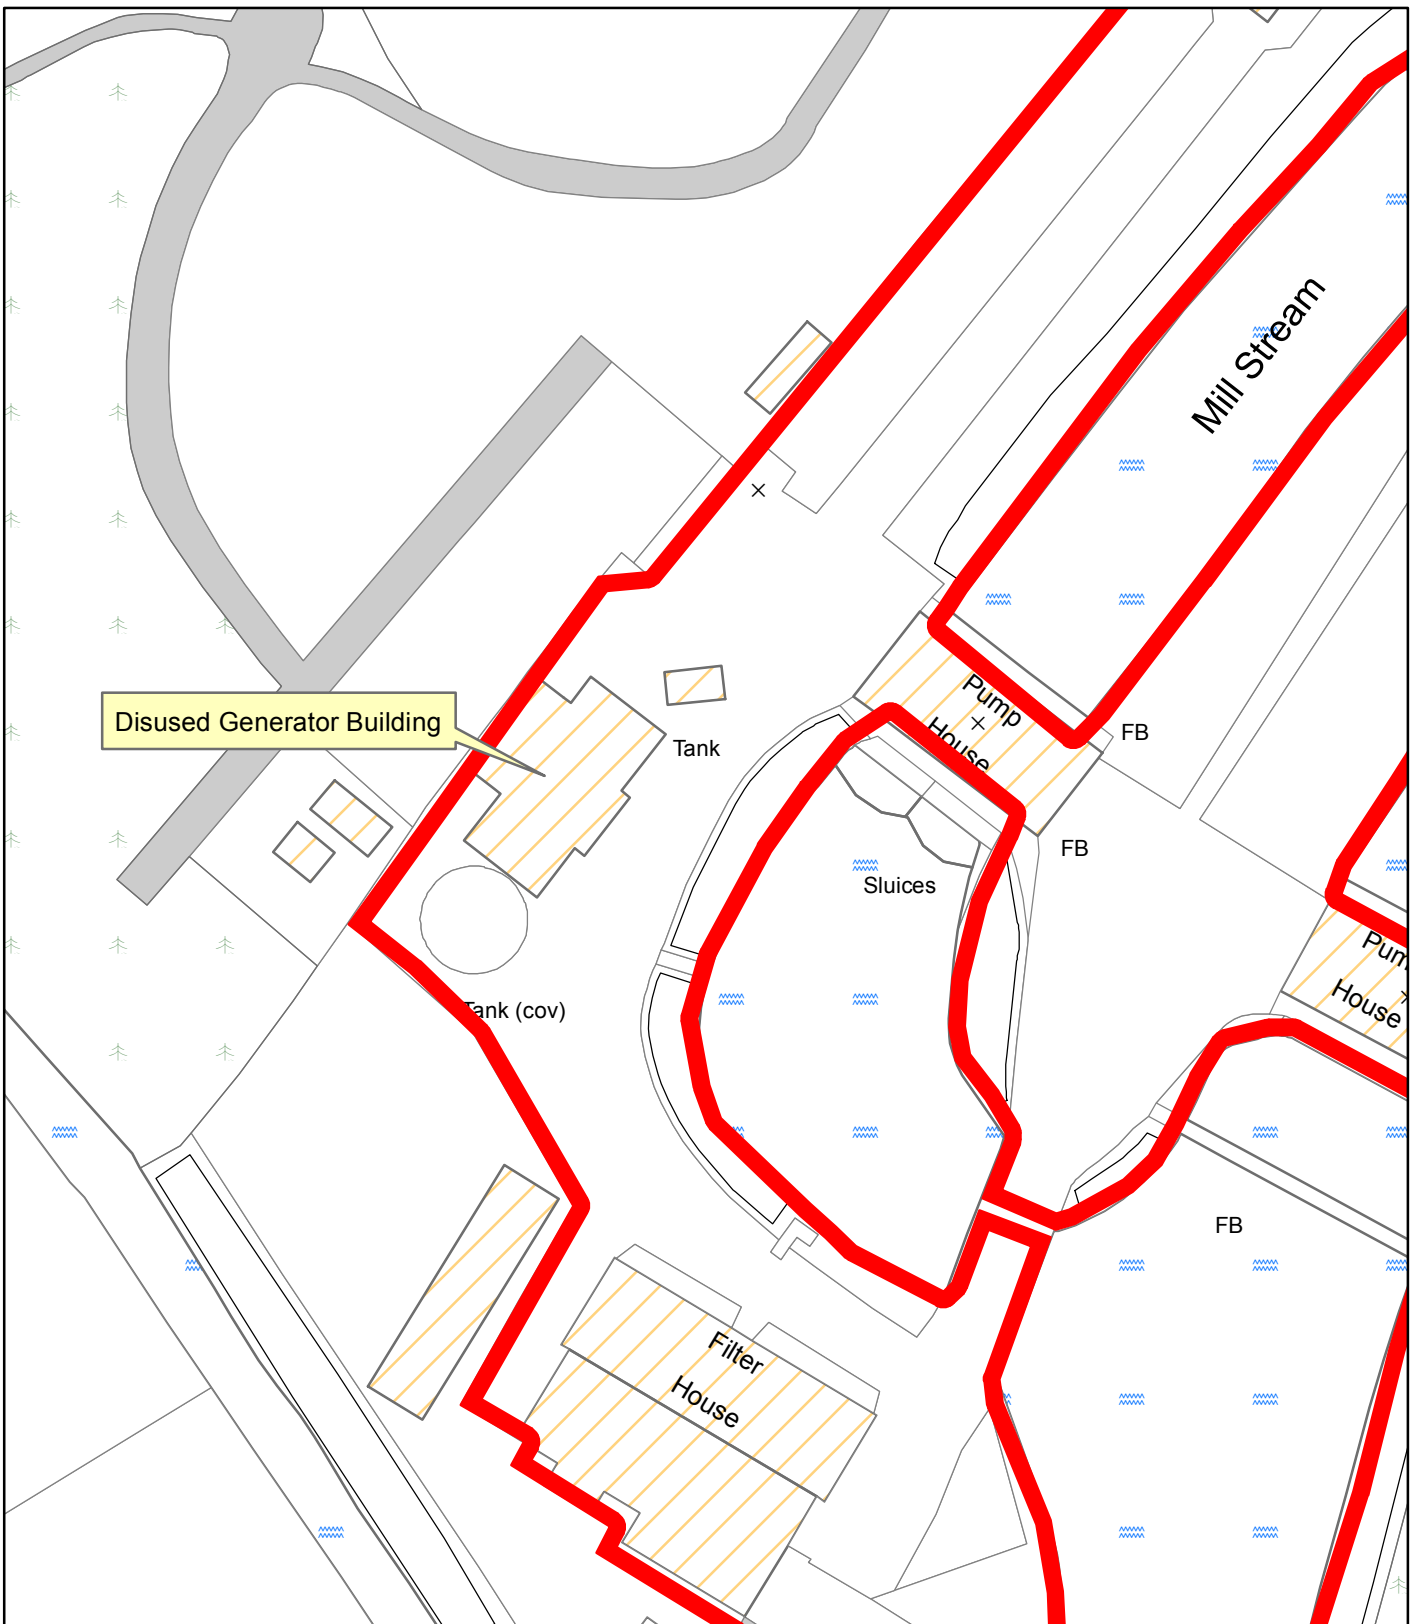

Thames Water Map

Printed By : ccolloff
 Print Date : 31/08/2023
 Map Tile Name: 15118

0 3 6 12 18 24

 Meters
 Current Scale : 1:500



Comments:

Scale 1:2,500 @ A4
 Dwg No. SP01

Disclaimer: Based on the Ordnance Survey Map with the Sanction of the Controller of H.M Stationery Office License Number:- 100019345

The position of any boundary or apparatus shown on this plan is given without obligation and warranty, and the accuracy cannot be guaranteed.

Service pipes are not shown but their presence should be anticipated. No liability of any kind whatsoever is accepted by Thames Water for any error or omission. The actual position of mains and services must be verified on site before any works are undertaken.

Copyrights: Unauthorised reproduction prohibited. Crown Copyright Reserved.

