

Legend	
	Building Line
	Fixture Line
	Over head Line
	Step Line
	Wall Line
	Window Line
	Roof Line
	FFL:99.99 Finished Floor Level
	(9.99) Ceiling Level
	USB:9.99 Underside of Beam Level
	DH:9.99 Door Head Level
	SPR:9.99 Spring Level
	CRO:9.99 Crown Level
	WCL:9.99 Window Cill Level
	WHL:9.99 Window Head Level
	CL:9.99 Cill Level
	HL:9.99 Head Level
	Door
	Radiator

Notes


Levels and coordinate system are based on Target Geo Ltd Topographical Survey 22-0378-001.

It is important to note that the same accuracies implied by the plotting scale are equally applicable to digital data supplied for CAD.

Every effort has been made to identify all visible above ground features, however it should be borne in mind that there may be items obscured at the time of survey.

Visible features in the vicinity of the boundaries, as shown on this survey, may not represent the extent of legally conveyed ownership.

This drawing is copyright of Target Geo Limited and may not be reproduced without licence or permission. No responsibility is taken for amendments by others. **DO NOT SCALE FROM COPIES FOR CONSTRUCTION PURPOSES.**

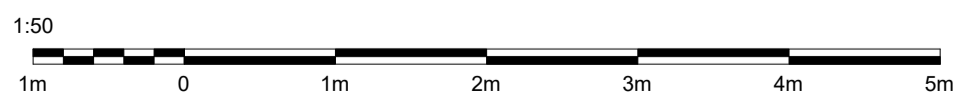

Target Geo Limited
Tel: 0333 023 0756
Email: office@targetgeo.co.uk
Web: www.targetgeo.co.uk
Unit 2-3 | Penrize Business Centre | Truro | Cornwall | TR4 8FN | UK

Client
Sarah Levinsky & Norbert Benjamin

Project Title
Blue Horizon
Towers Road
Bugbrock Water
Paragon
TR11 2EB

Drawing Detail
Roof Plan

Rev.	Date	Description
A	17/11/22	Original

Drawn by: JG/SK Date: 07/11/2022
Checked by: JS Date: 17/11/2022
Drawing Scale: 1:50 @ A2
Drawing No: 22-0387-003 Revision: A