



FRONT ELEVATION




REAR ELEVATION



SIDE ELEVATION



SIDE ELEVATION

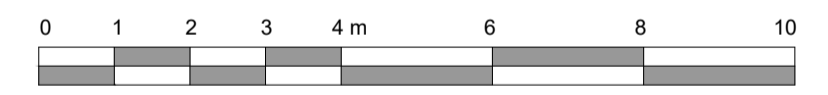

Scale 1:100

Rev.	Date	Detail

Status **PLANNING ISSUE**



**ASCOT DESIGN**  
Timeless architecture

Ascot Design Ltd, Ashurst Manor, Ashurst Park, Sunninghill, Ascot, Berkshire, SL5 7DD  
Tel: 01344 299330 Fax: 01344 299331 Email: info@ascotdesign.com  
www.ascotdesign.com

Client **MR. BROWN**

Project Title **SCOTT'S FARM, SCOTT'S GROVE ROAD, CHOBHAM**

DRAWING Title **PROPOSED ELEVATIONS**

Scale	Date	Drawn
1:100@ A1	JUN '22	CJR

DRAWING No.	Rev.
22-J4007-104	-

The copyright in this document and design is confidential to and the property of Ascot Design Limited