

End ge
End se
End
Bridge End

Path (um)



B6295 TO THORALEY GATE

HEAT PUMP
TRELLIS
BRIDGE END COTTAGE

POST & WIRE FENCE

LOW STONE WALL & HEDGE

Gate House


LB

B6295 TO ALLENDALE

Mill

The Barn

© Crown copyright and database rights 2023 OS 100054135. Map area bounded by: 383328,555701 383470,555843. Produced on 01 September 2023 from the OS National Geographic Database. Supplied by UKPlanningMaps.com. Unique plan reference: p2e/uk/995808/1341786

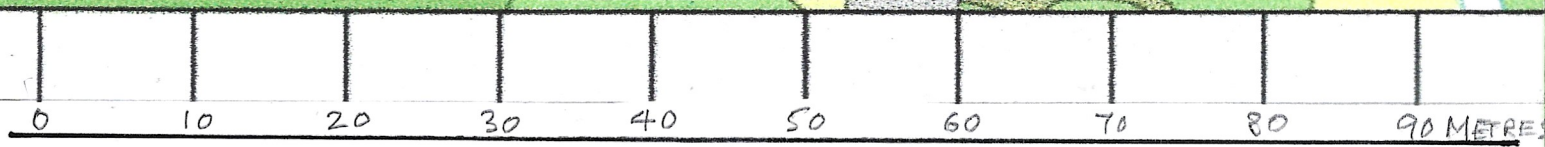

Countryside Consultants
Architects & Planners
Townhead, Alston, Cumbria, CA9 3SL Tel: 381906 Fax: 381908

BRIDGE END COTTAGE ALLENDALE
EXTERNAL AIR SOURCE HEAT PUMP
SITE PLAN AS PROPOSED
SCALE 1:500
DWG 23/18 No SP1 12TH SEPTEMBER 2023