



**Rudston Village Store
Site Plan
21/08/2023**

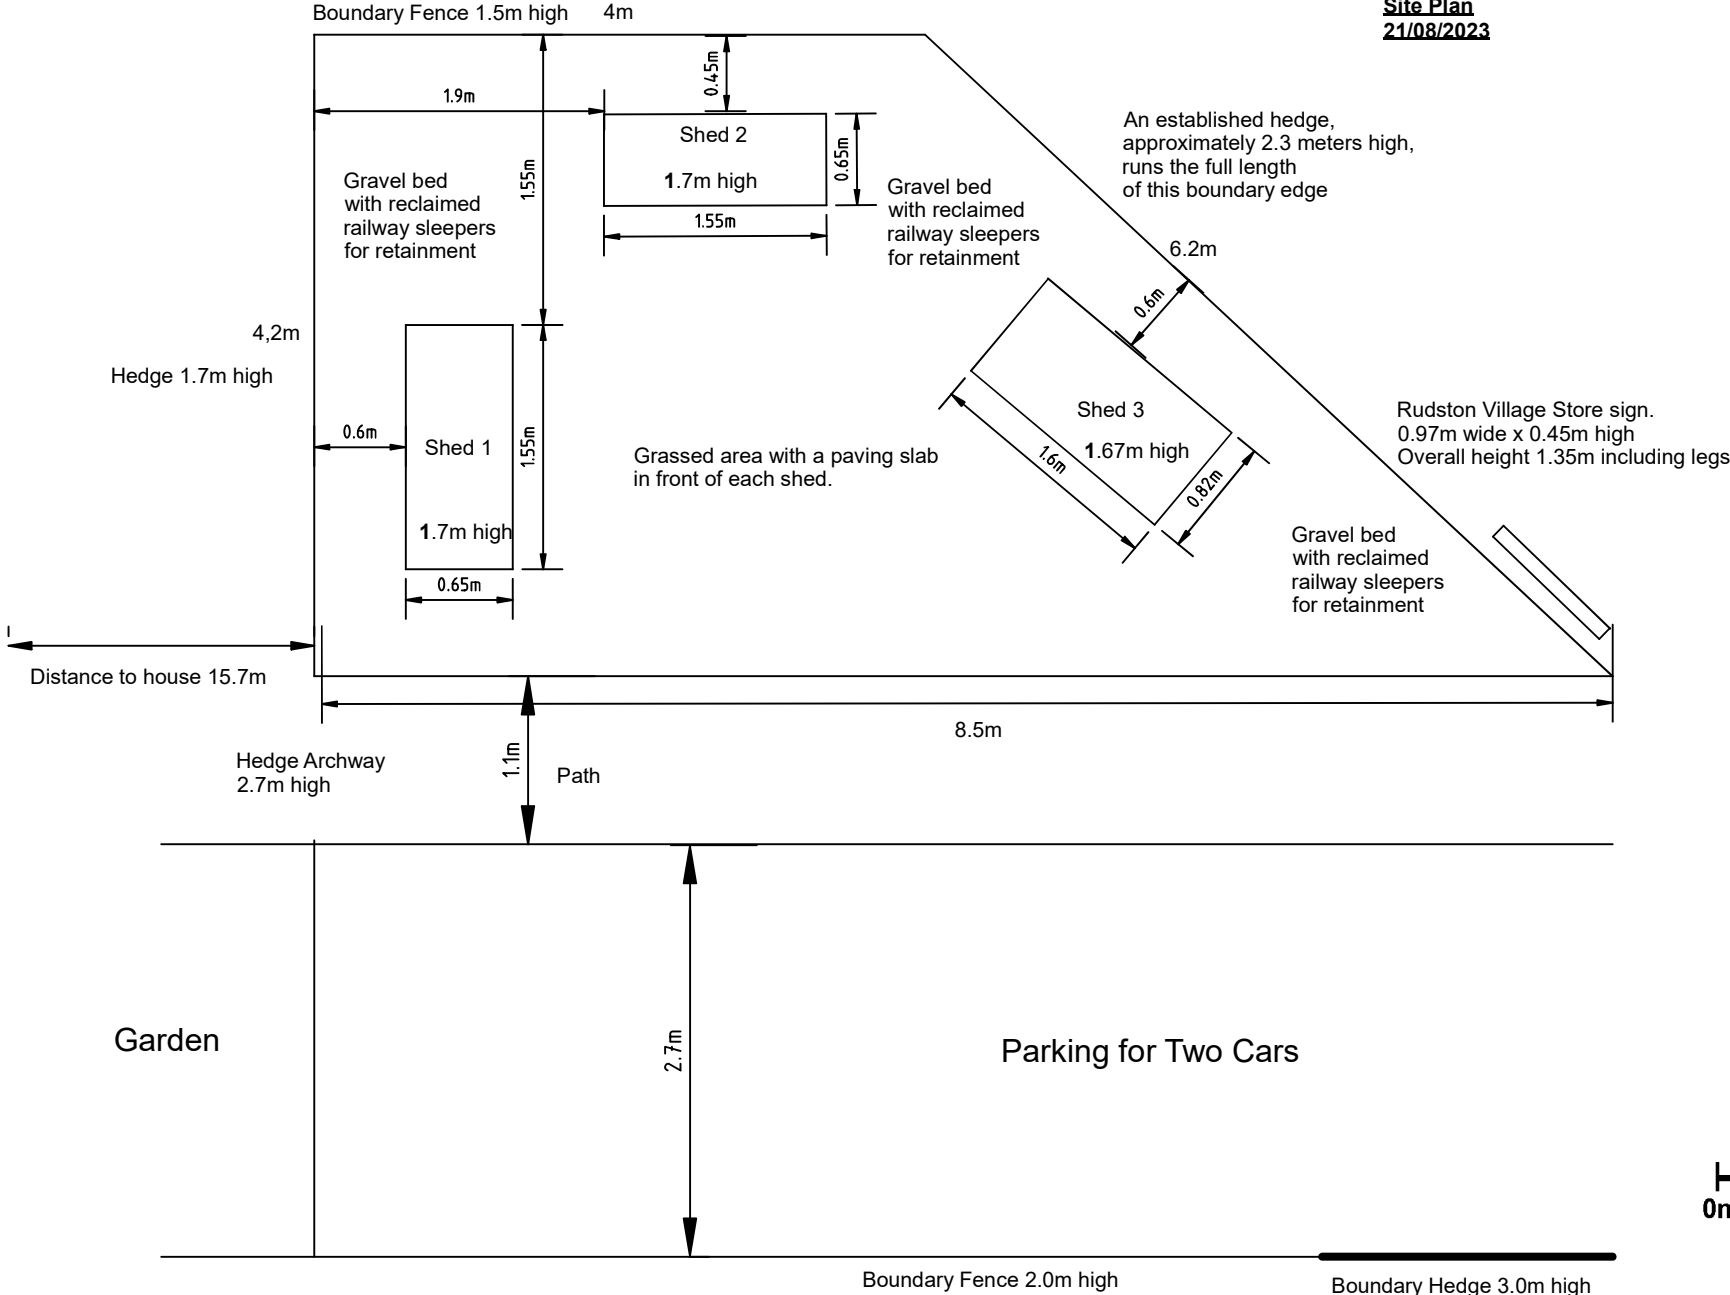

Road

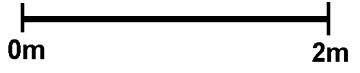

Scale 1:50