


© Crown copyright and database rights 2023 OS 100054135. Map area bounded by: 383328,555701 383470,555843. Produced on 01 September 2023 from the OS National Geographic Database. Supplied by UKPlanningMaps.com. Unique plan reference: p2e/uk/995808/1341786

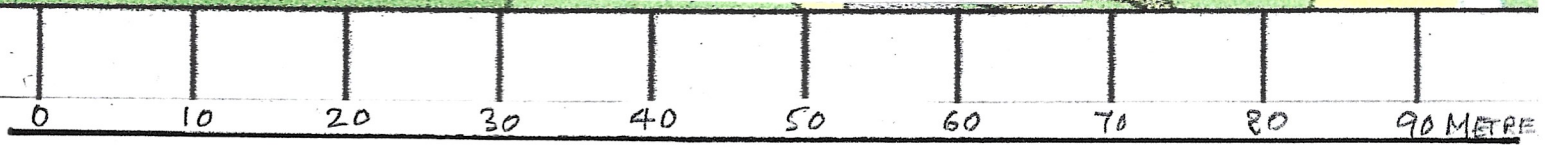

Countryside Consultants
 Architects & Planners
 Townhead, Alston, Cumbria, CA9 3SL Tel: 381906 Fax: 381908

BRIDGE END COTTAGE ALLENDALE
 EXTERNAL AIR SOURCE HEAT PUMP
 SITE PLAN AS EXISTING
 SCALE 1:500
 DWG 23/18 No SE1 12TH SEPTEMBER 2023