

1.3m

15.8m

Ashleigh Tree Surgeons

NURSERY STOCK

GLASSHOUSE

GLASSHOUSE

GLASSHOUSE


GLASSHOUSE

GLASSHOUSE

RETAIL SALES



Site Plan
Project: Conversion of existing glass house into Horticultural storage
Drawing No: 109 100 -
Scale: 1:500 @A1

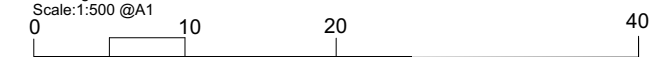

Robinson Jary Architecture | Company No: 10165823 | www.robinsonjary.co.uk

