


**PROPOSED GROUND FLOOR PLAN**  
 SCALE 1:50

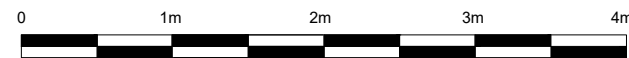

DATE: 12/10/2019		SHEET NO.:		<b>PLANNING APPLICATION</b>
NO. DATE ISSUE BY		<b>A2_00A</b>		
A 09.11.12 TEXT UPDATE GA		SHEET TITLE:		1 CHAPEL CLOSE, KEMPSFORD, FAIRFORD, GLOUCESTERSHIRE, GL7 4LU
		<b>PROPOSED GROUND FLOOR PLAN</b>		
		SCALE: AS SHOWN @ A3 DRAWN BY: GA		