


EXISTING GROUND FLOOR PLAN
 SCALE 1:50

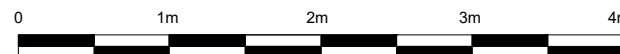

DATE: 12/10/2019		SHEET NO.:		PLANNING APPLICATION
NO. DATE ISSUE BY		A1_00A		
A 09.11.12 TEXT UPDATE GA		SHEET TITLE:		1 CHAPEL CLOSE, KEMPSFORD, FAIRFORD, GLOUCESTERSHIRE, GL7 4LU
		EXISTING GROUND FLOOR PLAN		
		SCALE: AS SHOWN @ A3 DRAWN BY: GA		