

NOTES:

Do not scale the drawing.
All dimensions to be checked on site prior to commencement of work and any discrepancy shall be immediately reported and resolved prior to work commencing. This drawing is to be read in conjunction with all relevant drawings and specifications relating to the job whether or not indicated on the drawing. Copyright reserved to MWB this drawing may not be used or reproduced without prior written consent.



Existing Site Plan

REV	DATE	NOTES
P01	27/09/2023	Initial Issue



MWB ARCHITECTURE

MWB Architecture Ltd.
www.mwbresidence.com t:01704 634372


Project No: 332

Client: Mr V Harris & Ms S Berry

Project Address:
39 Grape Lane, Croston, Leyland.
PR26 9HB.

Date: 27.09.2023
Drawing Title:
Existing Site Plan

Scale: 1:500 @ A3
Drawn: SH
Status: S0
Checked: JF
Revision: P01

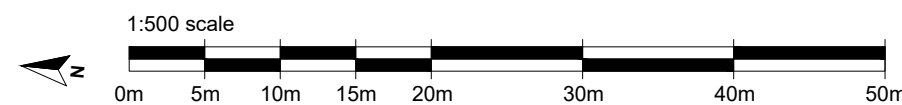

Drawing No:
02001

Status:
PLANNING