


# 38 George Street Site Plan

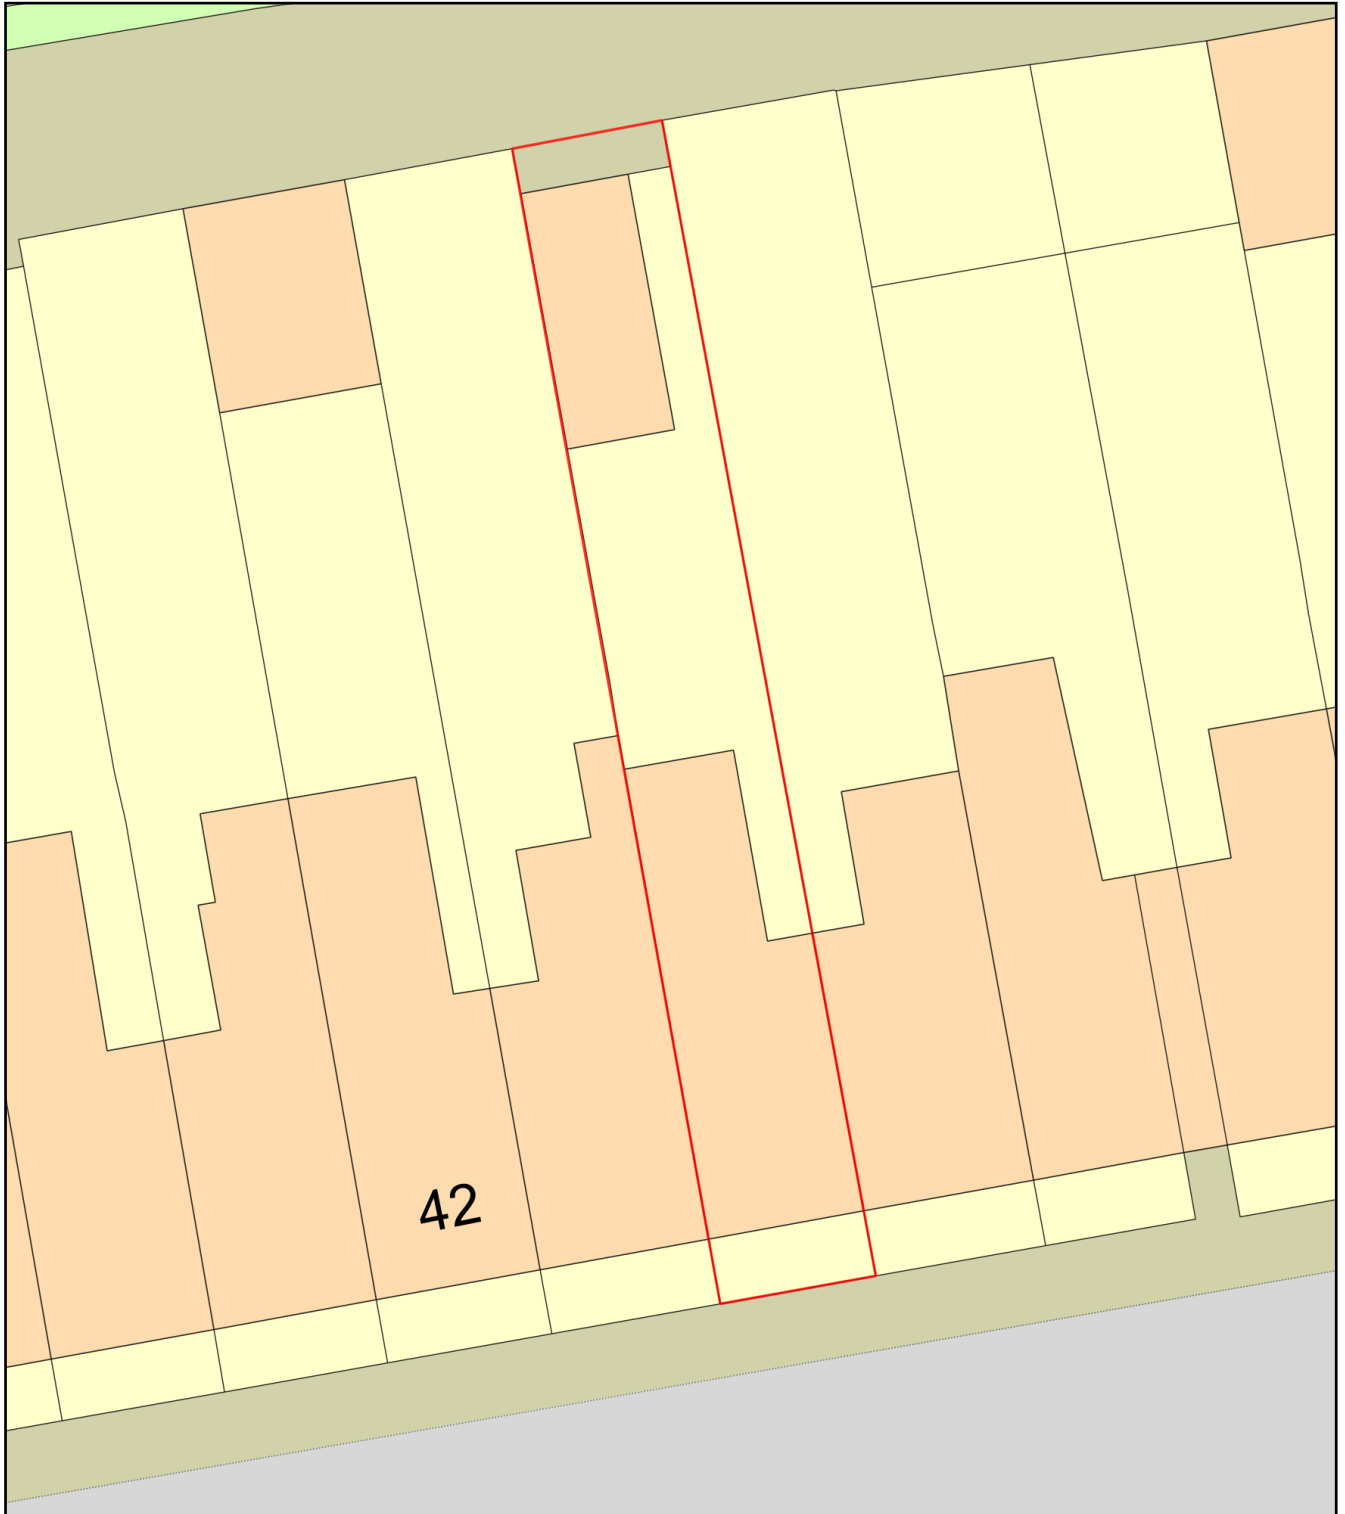

Plan Produced for: Matt West

Date Produced: 25 Sep 2023

Plan Reference Number: TQRQM23268131014486

Scale: 1:200 @ A4