


Site Plan 5 Baptist Hill, SP11 6BQ

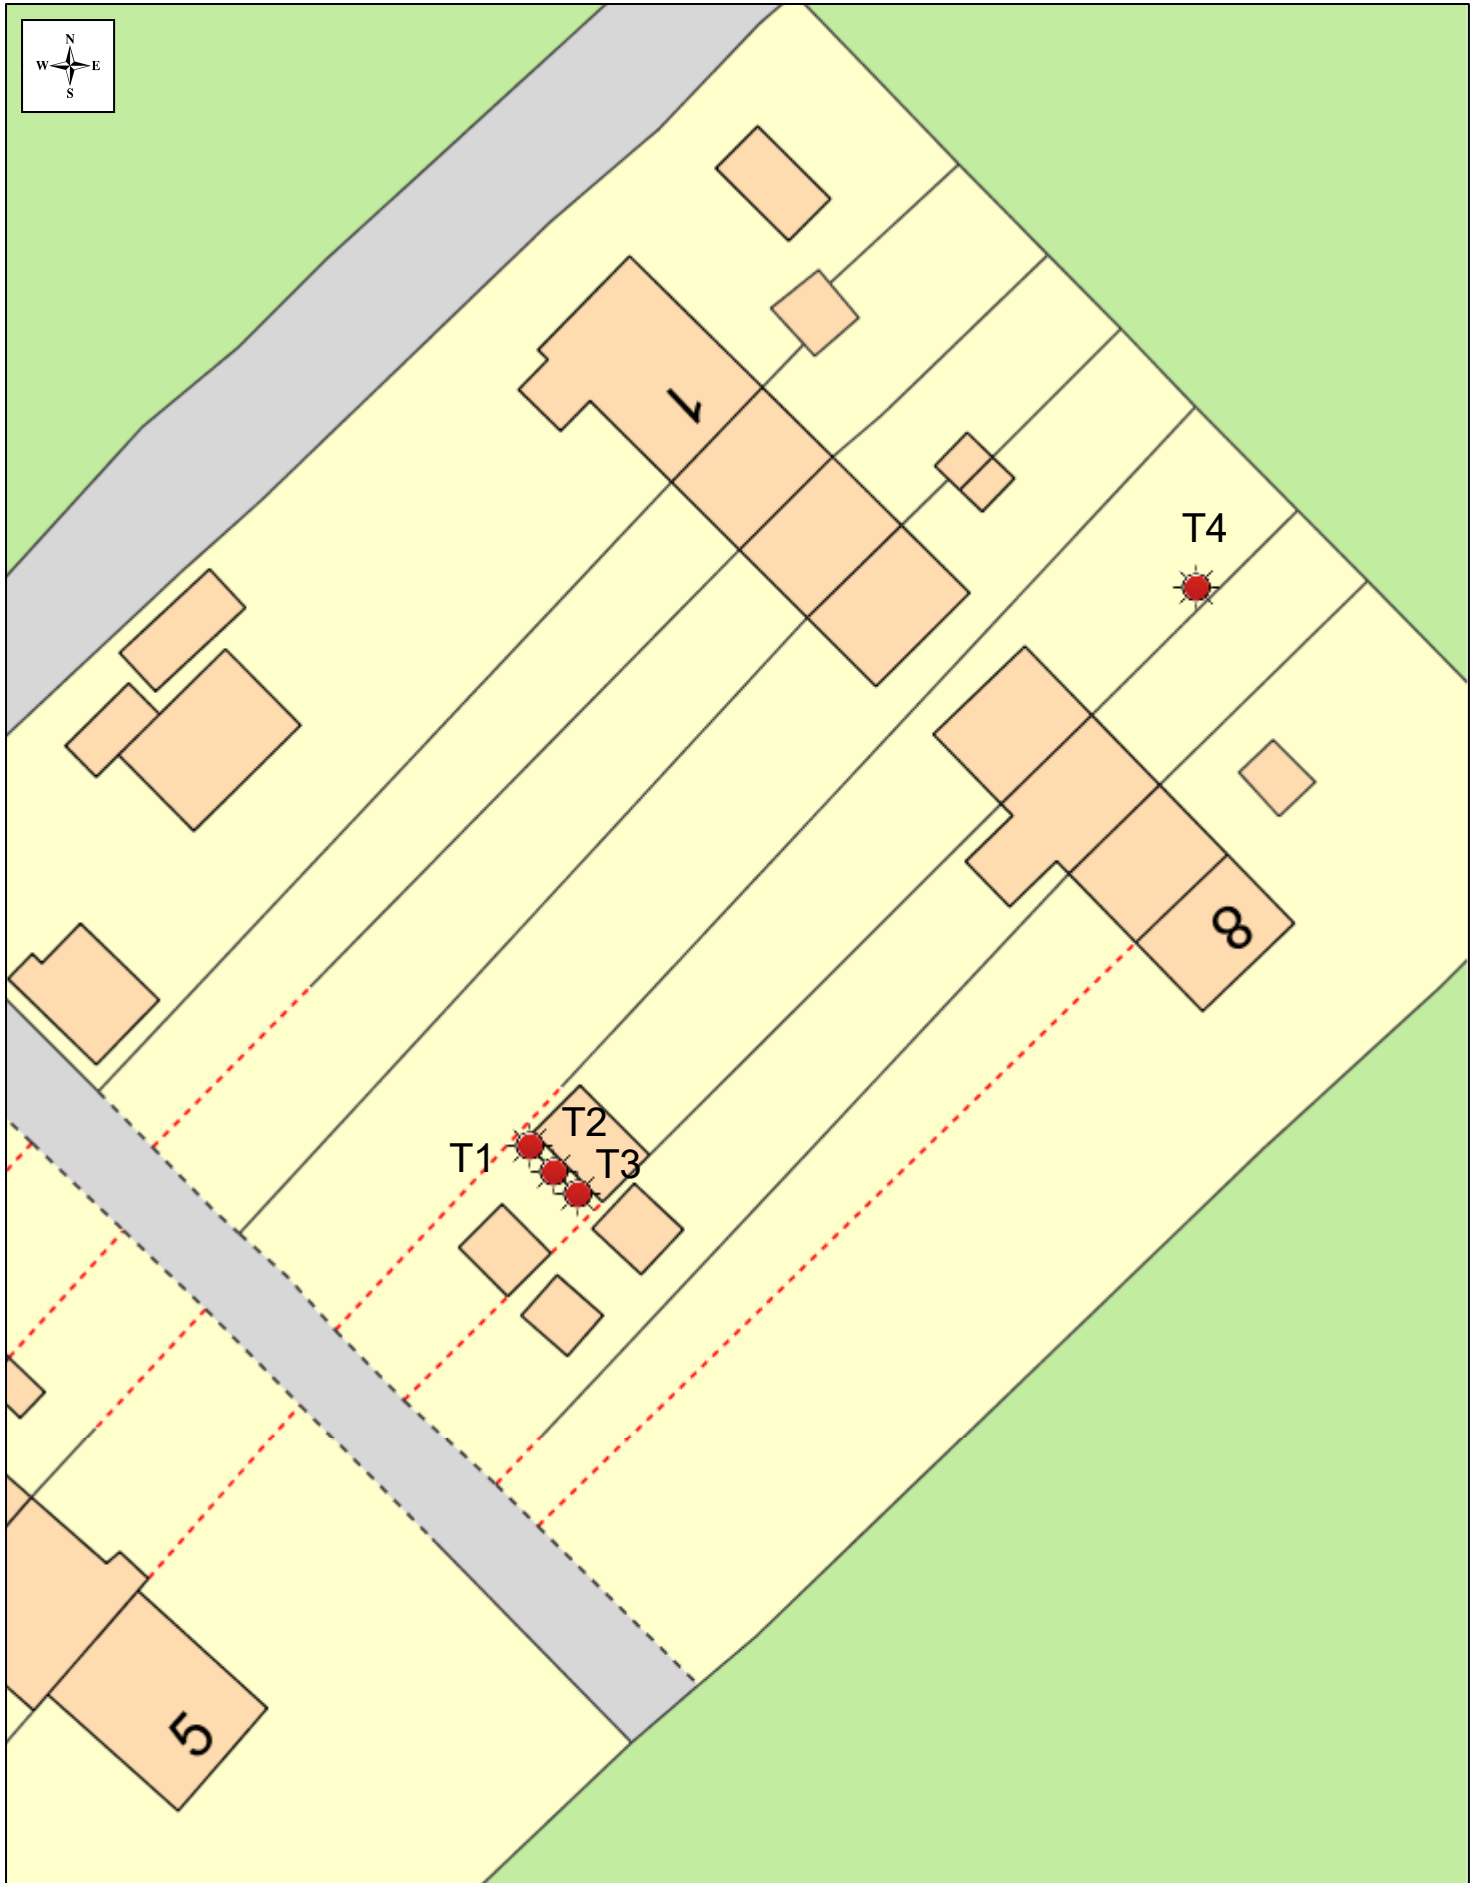

Date: 09/10/2023

Scale: 1:396

© Crown copyright and database rights 2023
OS 100024295. You are permitted to use this
data solely to enable you to respond to, or
interact with, the organisation that provided
you with the data. You are not permitted to
copy, sub-licence, distribute or sell any of this
data to third parties in any form.