
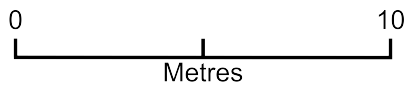


Site plan for shed

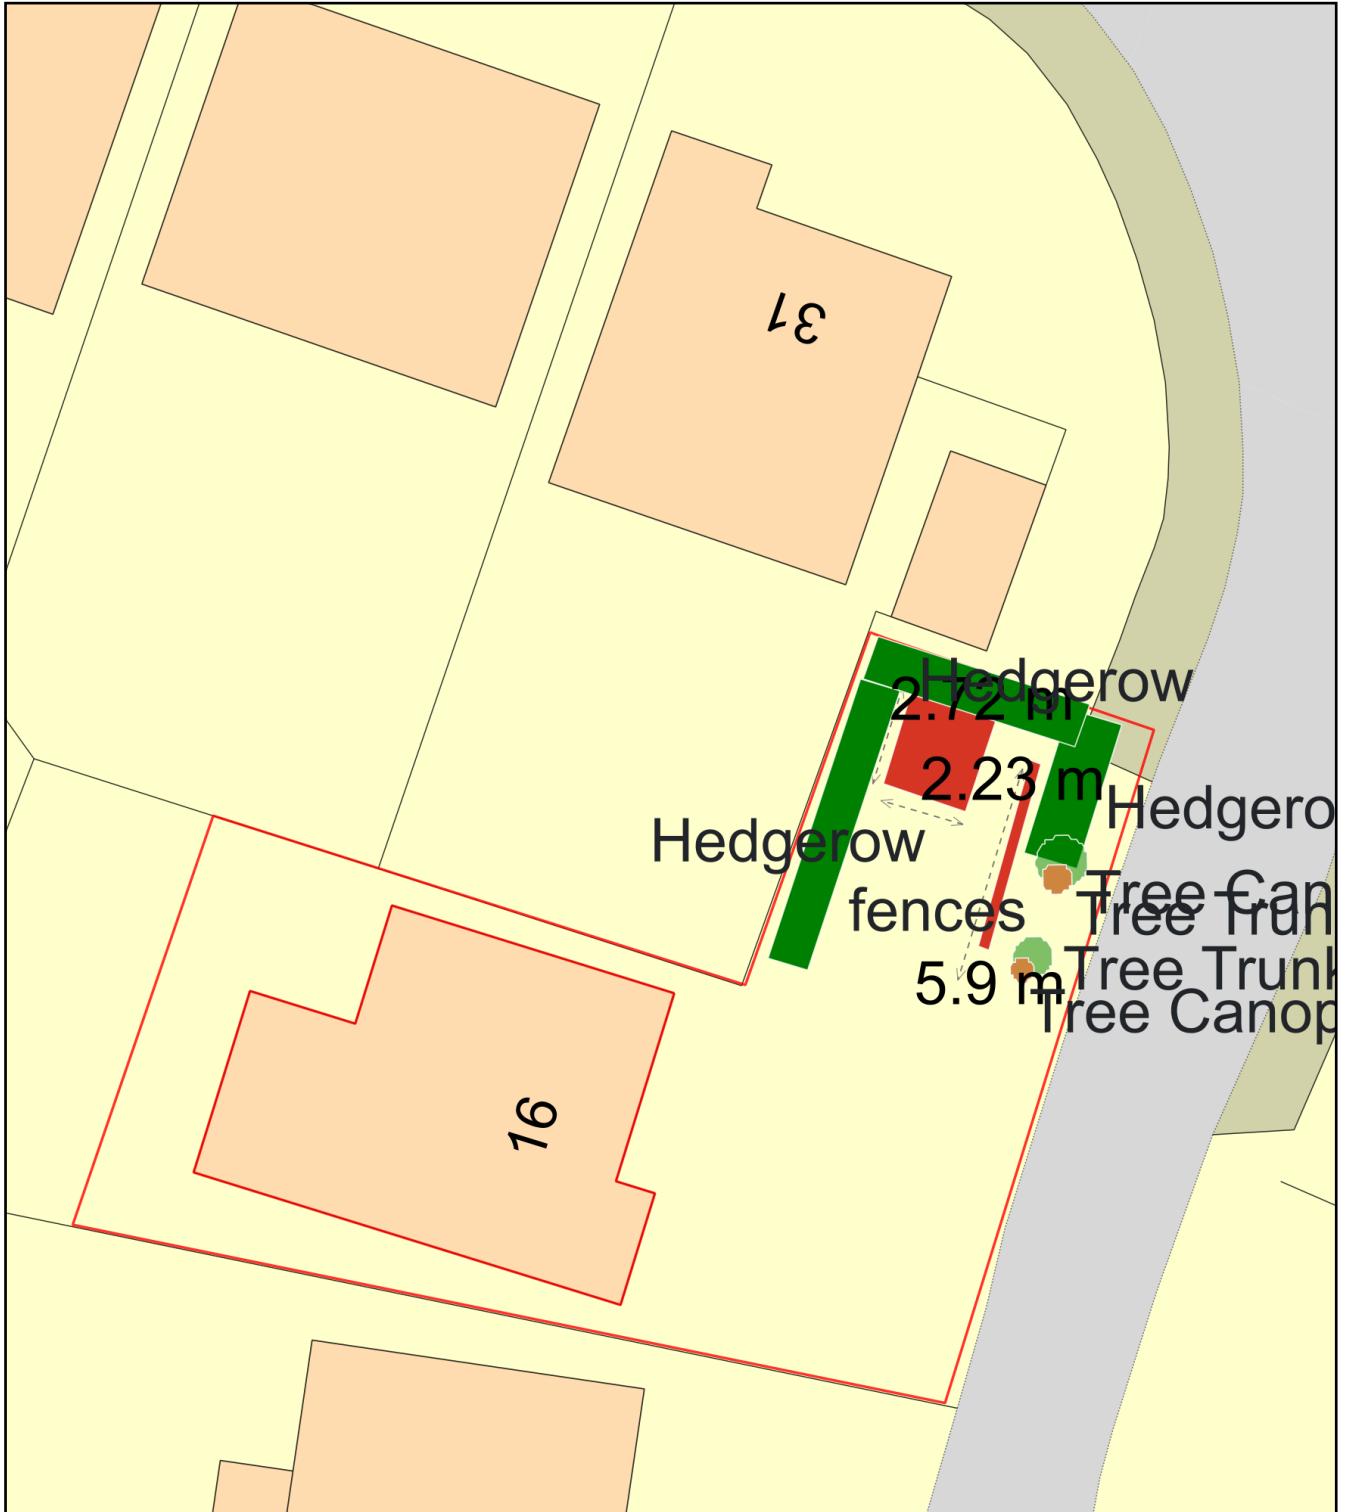

Plan Produced for: BERNARD AGOPIAN

Date Produced: 12 Oct 2023

Plan Reference Number: TQRQM23285135452650

Scale: 1:200 @ A4

RECEIVED

23/00641/FUL

13.10.2023

