




EAST ELEVATION



WEST ELEVATION



NORTH ELEVATION

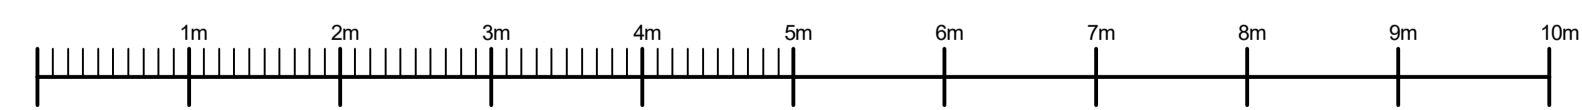

Scale Bar

**Michael Rathbone** ACABE  
**Architectural & Surveying**  
 5 Church Hill, Chilton  
 Alnwick, NE66 5PY  
 07796 071743  
 01668 215227  
 michael.rathbone05@gmail.com

Building THE WHITE HOUSE  
 EMBLETON  
 ALNWICK  
 NE66 3DT  
 Dwg Title PROPOSED ELEVATIONS

Scale 1:50 @ A1 1:100 @ A3 Copyright © 2023

Arch  Mech  Elect   
 Initial Creation Date AUGUST 2023 Issue 1 Revision 0

Sheet 5 Dwg. No. 50/23