


FIRST FLOOR

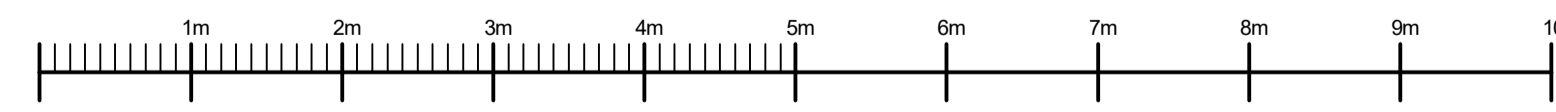

Scale Bar

Michael Rathbone ACABE
Architectural & Surveying

S Church Hill, Chilton
 Alnwick, NE66 5PY
 07796 071743
 01668 215227
 michael.rathbone05@gmail.com

Building THE WHITE HOUSE
 EMBLETON
 ALNWICK
 NE66 3DT

Dwg Title EXISTING FIRST FLOOR PLAN

Scale 1:50 @ A1 1:100 @ A3 Copyright © 2023

Arch Mech Elect

Initial Creation Date AUGUST 2023 Issue 1 Revision 0

Sheet 1 Dwg. No. 50/23