


Front gardens planted with mix of native English species - *Rosa Spinos*  
 Guelder Rose - *Viburnum opulus*  
 Dog Rose - *Rosa canina*  
 Holly - *Ilex aquifolium*  
 Spirea - *Spiraea alba*  
 All maintained to a maximum height of 0.80m, and  
 Cross-sheared heather - *Erica tetralix*  
 Bilberry - *Vaccinium myrtillus*

Hedges planted with mix of native English species - *Rosa Spinos*  
 10% Bird Cherry (*Prunus spinosa*)  
 10% Field Maple (*Acer Campestre*)  
 10% Dog Rose (*Rosa Canina*)  
 10% Hawthorn (*Crataegus Monogyna*)

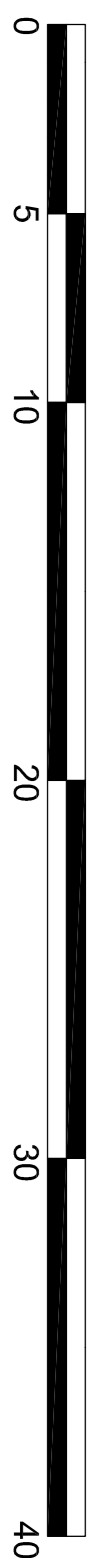

Title: **Proposed Site Plans**  
 Project & Client: **Plots 1 & 2, Ditchburn Road  
 South Charlton  
 Northumberland**

No.	REVISIONS
20-42-06B	REV B: 110923

Scale: **1 : 200** Date: **Oct '20** Drawn by:

**RICHARDSON SURVEYING ARCHITECTURE**  
 17 Aynsley Terrace, Consett, Co. Durham, DH8 5NF  
 E: info@rsa-ld.co.uk W: www.rsa-ld.co.uk T: 01207 581318