


Proposed Roof Plan
Scale 1:150 when printed A3

8
9

1:150

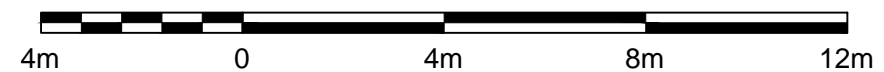

EQUUS
DESIGN AND BUILD

+44 (0) 1865 920200
enquiries@equusdesignandbuild.com

Proposed Development
Northumberland Barn

Client	RT
Site	Doddington
Phone	Northumberland UK

- All dimensions in millimeters. All dimensions and levels to be checked by contractor prior to commencing work.
- Assume drawings not to scale, use figured dimensions. Do not scale from drawings.
- Work done shall confirm to the issued drawings and specifications. No changes to be made unless by prior consultation with Deverson Design & Equus Works.
- Copyright and Intellectual Property rights are owned by Deverson Design & Equus Works. reproduction or use of design by any party for any purpose is expressly forbidden without the written consent of Deverson Design & Equus Works.

Client approved, no further changes
(sign)
(date)

Project No	EQ23/22 - 01	
Drawing Title	Barn	
Drawing No	C001	
Pages		
Drawn	JD	23 July 2023
Review	JD	
Leader	HD	
Stage	Layout Prelim	N O R T H
Paper	A3	

Revisions
7 Sept 23 - Revise style & materials
2 Oct 23 - Revise driveway & annotations