




Legend
Project Boundary

Notes
1. Site Grid Reference: NS 76015, 61898

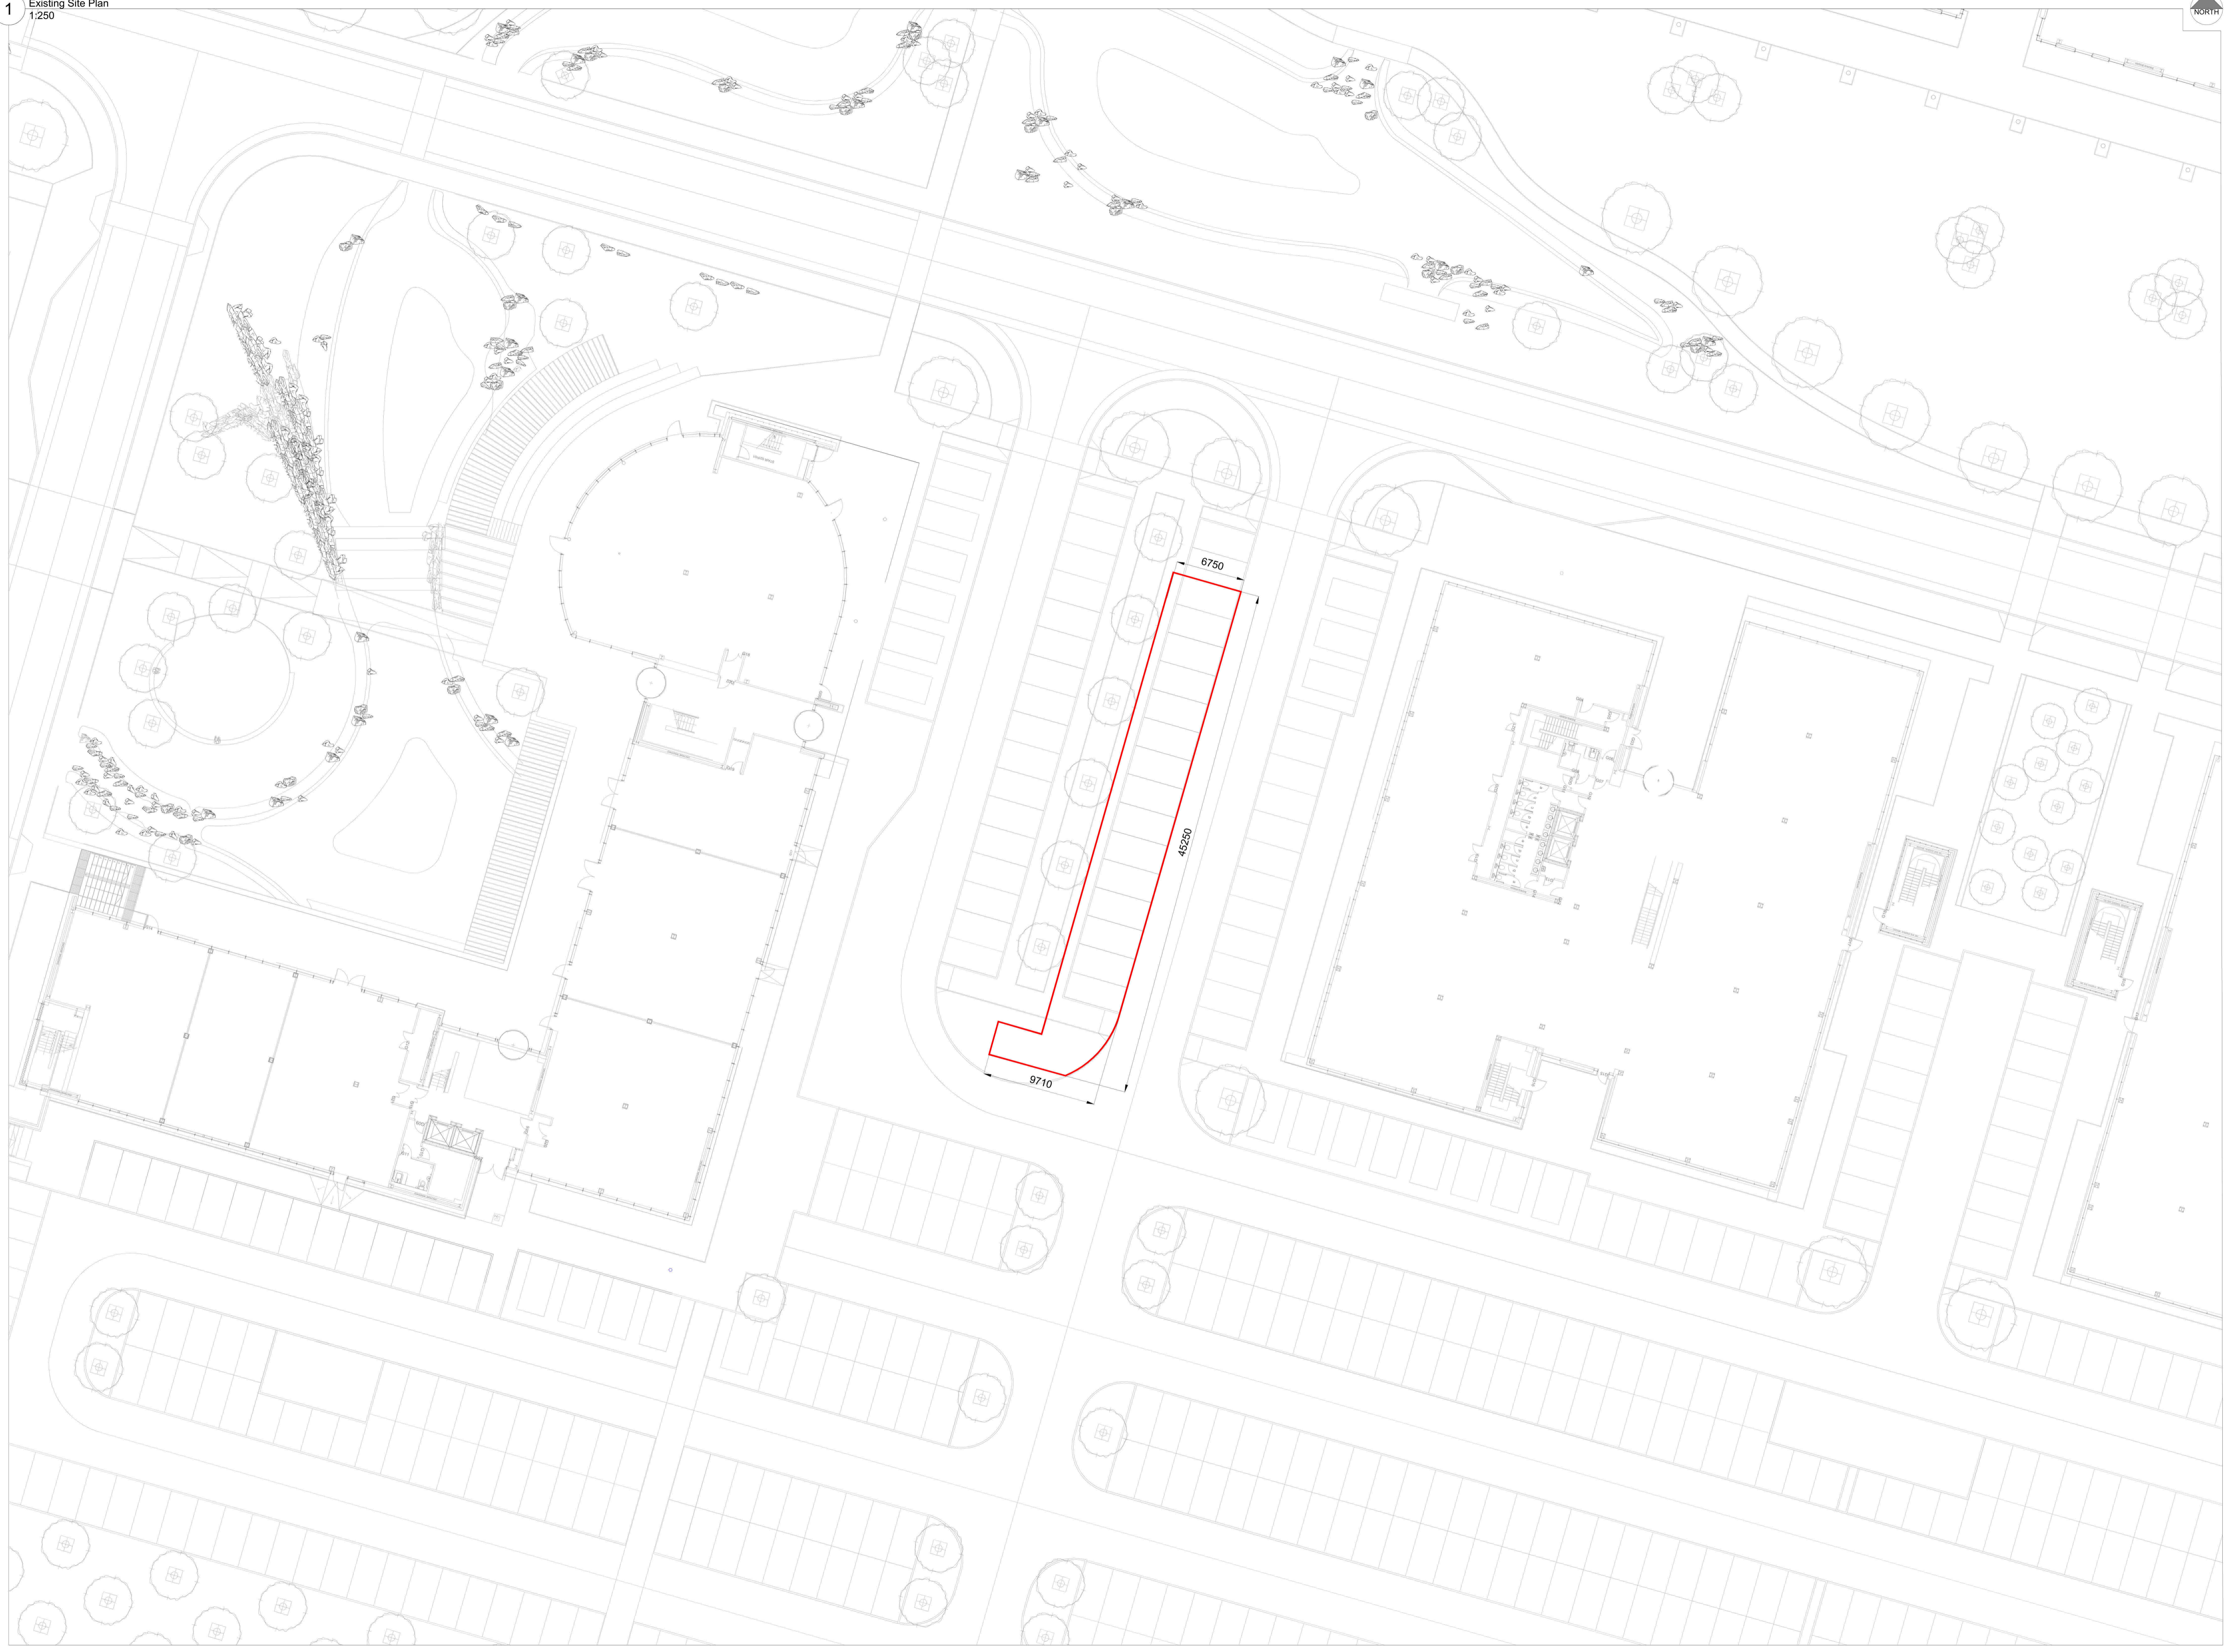

SUBJECT TO APPROVAL
NOT FOR CONSTRUCTION

FOR INFORMATION

01	22/8/23	First Issue	EM	DD
Rev Date	Description	DRN	CHK	REV



Project
Maxim Park, Eurocentral- EV Hub

Drawing Title
Existing Site Plan

Scale & Papersize
As Indicated @ A1

Suitability Code	Project Status
S2 - For Information	Work in progress
MAXI-SSE-XX-DR-E-1601	01
Drawing Number	Revision

PROJECT ISSUED VOLUME LEVEL TYPE ROLE NO