









- Legend
-  4.3m x 2.8m combined GRP substation and LV kiosk with meter enclosure
  -  Raplion Compact 150 EV charger
  -  5.0m x 2.8m EV charging bay
  -  5.0m x 5.2m accessible EV charging bay
  -  Impact protection bollard
  -  Project boundary
  -  Landlords boundary

Notes

1. Site Grid Reference: NS 75952, 61876

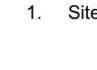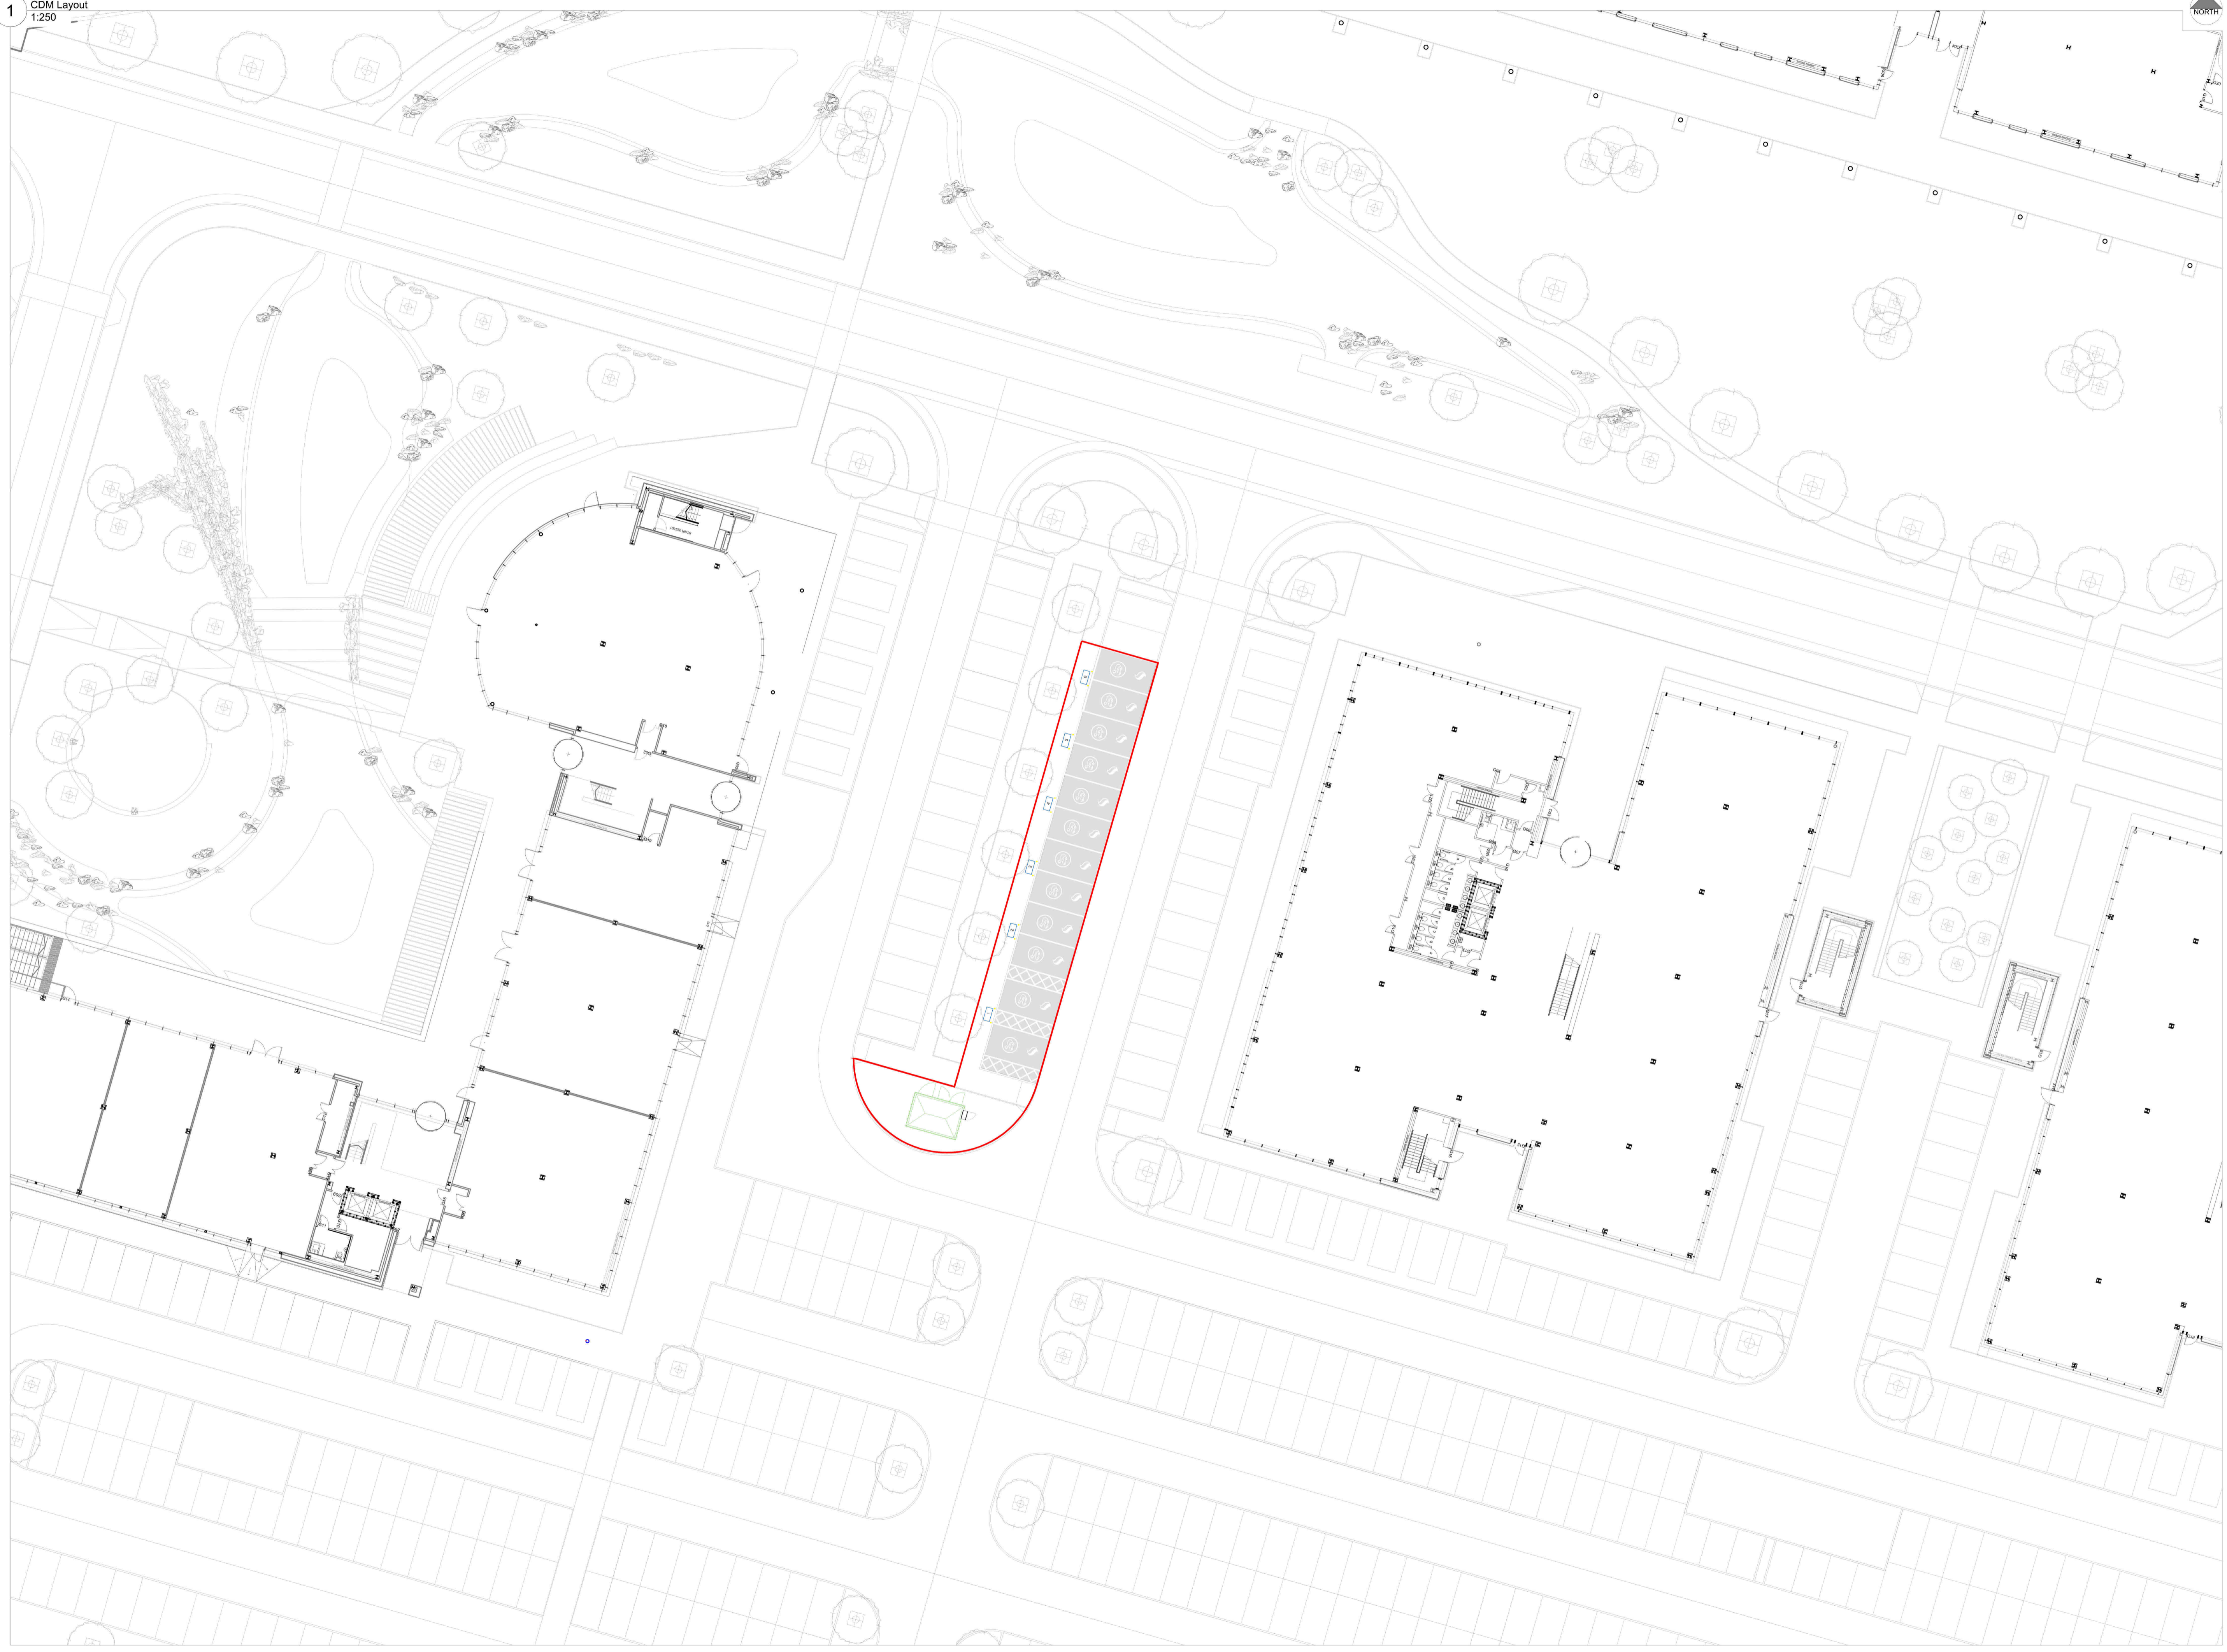

SUBJECT TO APPROVAL  
NOT FOR CONSTRUCTION

**FOR INFORMATION**

02/21/09/23 Added Boundary	DSK	SC	
01/24/08/23 First Issue	EM	DO	
Rev Date	Description	DRN	CHK/REV/APP



Project  
Maxim Park,  
Eurocentral EV Hub

Drawing Title  
Proposed Site Plan

Scale & Papersize  
As Indicated @ A1

Suitability Code	Project Status
S2 - For Information	Work in progress
	(WIP)

Drawing Number	Revision
MAXI-SSE-CD-XX-DR-E-1602	02

PROJECT ISSUES VOLUME LEVEL TYPE RISK AND