




PROPOSED SITE PLAN
(Scale 1:100)

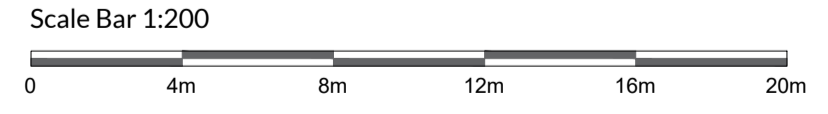

NOTES:

NICHOLSON NAIRN ARCHITECTS OWN THE COPYRIGHT OF THIS DESIGN AND DRAWING WHICH MUST NOT BE REPRODUCED IN WHOLE OR PART WITHOUT THE WRITTEN PERMISSION OF NICHOLSON NAIRN ARCHITECTS

DISCREPANCIES, AMBIGUITIES AND/OR OMISSIONS BETWEEN THIS DRAWING AND INFORMATION PROVIDED ELSEWHERE MUST BE REPORTED TO THE ARCHITECT BEFORE PROCEEDING

DO NOT SCALE - ALL DIMENSIONS TO BE VERIFIED ON SITE

REV	DESCRIPTION	BY	CHECK	DATE
P01	INITIAL ISSUE	PR	TN	05/08/2019
P02	PLANNING ISSUE	PR	TN	16/08/19

STATUS:	PLANNING		
PROJECT:	WOODSIDE, SANDY BANK, RIDING MILL, NE44 6HU		
DESCRIPTION:	PROPOSED SITE PLAN		
AUTHOR:	SCALE:	DATE:	
PR	1:200@A1	AUGUST 2019	
PROJECT NO.	DRAWING NO.	REV.	
26490	1100	P02	

Nicholson Nairn Architects
Bishops Court
Rectory Lane
Whickham
NE16 4PA

0191 420 3090

admin@nicholsonnairn.co.uk

www.nicholsonnairn.com

