




EXISTING SITE PLAN
(Scale 1:200)

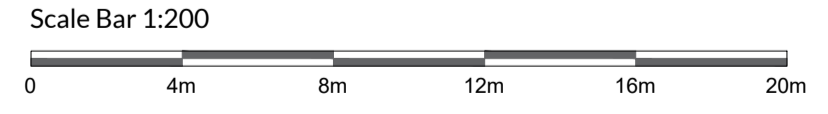

NOTES:

NICHOLSON NAIRN ARCHITECTS OWN THE COPYRIGHT OF THIS DESIGN AND DRAWING WHICH MUST NOT BE REPRODUCED IN WHOLE OR PART WITHOUT THE WRITTEN PERMISSION OF NICHOLSON NAIRN ARCHITECTS

DISCREPANCIES, AMBIGUITIES AND/OR OMISSIONS BETWEEN THIS DRAWING AND INFORMATION PROVIDED ELSEWHERE MUST BE REPORTED TO THE ARCHITECT BEFORE PROCEEDING

DO NOT SCALE - ALL DIMENSIONS TO BE VERIFIED ON SITE

REV	DESCRIPTION	BY	CHECK	DATE
P01	INITIAL ISSUE	PR	TN	05/08/2019
P02	PLANNING ISSUE	PR	TN	16/08/19

STATUS:	PLANNING
PROJECT:	WOODSIDE, SANDY BANK, RIDING MILL, NE44 6HU
DESCRIPTION:	EXISTING SITE PLAN
AUTHOR:	SCALE: DATE:
PR	1:200@A1 AUGUST 2019
PROJECT NO.	DRAWING NO. REV.
26490	1001 P02

Nicholson Nairn Architects
Bishops Court
Rectory Lane
Whickham
NE16 4PA

0191 420 3090

admin@nicholsonnairn.co.uk

www.nicholsonnairn.com

