


SCALE OF METRES - 1:100

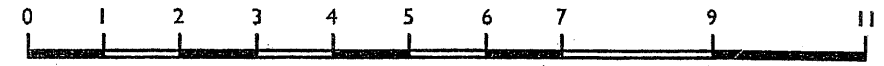

WEST ELEVATION AS EXISTING SCALE 1:100 @ A3

PROPOSED ALTERATIONS & EXTENSION TO  
LYNTON, 51 ELLOUGHTON ROAD, BROUGH, HU15 1AP  
AUGUST 2023 JOB NO. 2598 DRAWING NO. 7

JONATHAN S. HOBSON R.I.B.A.  
INGLEBY AND HOBSON ARCHITECTS RIBA  
FIRST FLOOR, 28 LAIRGATE, BEVERLEY, EAST YORKSHIRE, HU17 8EP  
TEL: 01482 868690 EMAIL INGHOB@GMAIL.COM

NOTE THIS DRAWING IS COPYRIGHT & SHALL NOT BE REPRODUCED OR MADE USE OF WITHOUT THE AUTHORITY OF  
INGLEBY & HOBSON LTD ARCHITECTS

Issue to planning  
26 September 2023  
E3