


SCALE OF METRES - 1:100

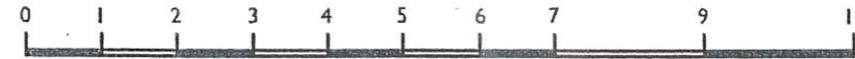

WEST ELEVATION AS PROPOSED SCALE 1:100 @ A3

**PROPOSED ALTERATIONS & EXTENSION TO  
LYNTON, 51 ELLOUGHTON ROAD, BROUGH, HU15 1AP**

AUGUST 2023      JOB NO. 2598      DRAWING NO. P5

JONATHAN S. HOBSON R.I.B.A.  
INGLEBY AND HOBSON ARCHITECTS RIBA  
FIRST FLOOR, 28 LAIRGATE, BEVERLEY, EAST YORKSHIRE, HU17 8EP  
TEL: 01482 868690      EMAIL INGHOB@GMAIL.COM

NOTE THIS DRAWING IS COPYRIGHT & SHALL NOT BE REPRODUCED OR MADE USE OF WITHOUT THE AUTHORITY OF  
INGLEBY & HOBSON LTD ARCHITECTS

Issue to planning  
26 September '23

P5