




EXISTING GROUND FLOOR PLAN

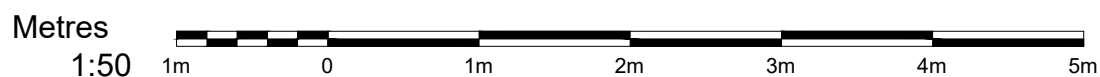

A3 SHEET

  23 High Street, Yatton North Somerset BS49 4JD T. 01934 838 152 E. Office@jlsdesignservices.co.uk W. www.jlsdesignservices.co.uk	JOB No. JLS/2023/0130	DRAWN MS	DATE 29/09/2023	REV	PROJECT FIRST FLOOR REAR EXTENSION AND SINGLE STOREY REAR INFILL EXTENSION	
	NOTES					ADDRESS 5 ROCK ROAD, YATTON, BS49 4JE
	General Notes This drawing and design is copyright to JLS Design Services and remains the property of JLS Design Services, and as such the contents must not be disclosed to anyone or reproduced in any way without prior consent from JLS Design Services.					DRAWING TITLE EXISTING GROUND FLOOR PLAN
	SCALE 1:50	SIZE A3 SHEET	DRAWING NUMBER JLS-4			