
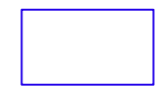


1 Birling Manor - Site Plan
 BM-SITE Scale: 1:1250

Key:
 Ownership Boundary

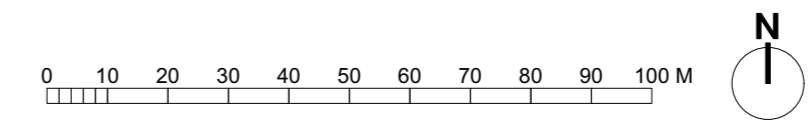

Notes:
 1. Due to large expanse of owned land, please note the area inside of the blue line indicates land that is not included within the ownership

Client

Project

Drawing

Date Drawn Checked Approved LS

Issued For **Proposal**

Drawing Number Revision