


West Elevation

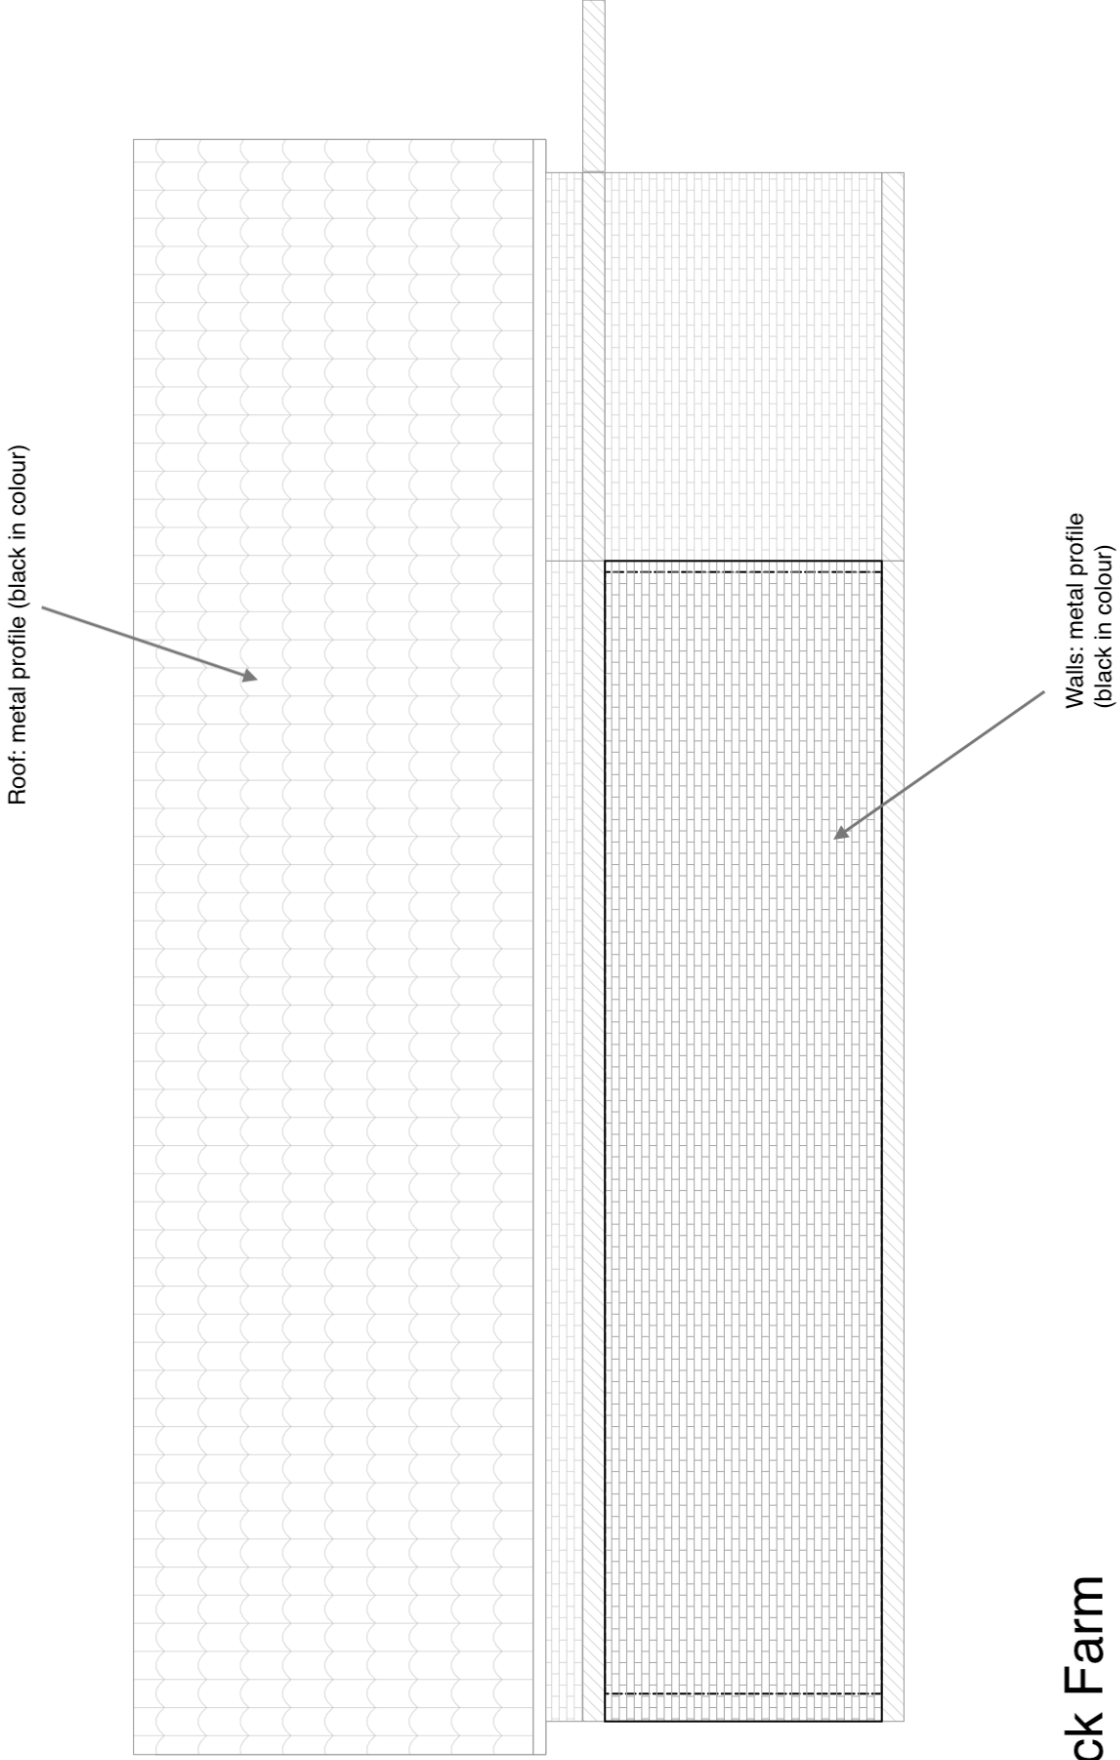

Hanbeck Farm

Oct 2023
Scale: 1:50