


contractors should request dimensions where none have been provided - do not estimate dimensions from drawings. all dimensions to be checked on site

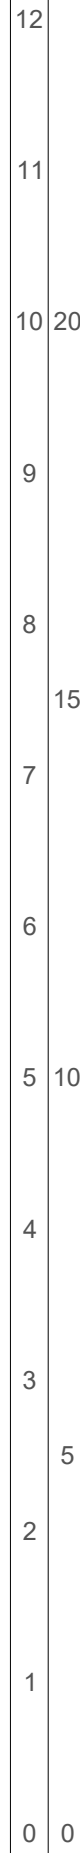

revision	changes	date

date of issue	scale	paper size
September 2023	1:50	A3

12 Rose Lawn
Ground Floor Plan
Existing



job number	drawing number	revision
379	379 : 02	

andrew ross riba: 2 kitwell way radlett herts wd7 7bn
andrew@area-design.co.uk 07545 759302

1:50
1:100

Scale bar