


This copy has been made by or with the authority of Midlothian Council pursuant to Section 47 of the Designs and Patents Act 1988. Unless that Act provides a relevant exception to copyright, the copy must not be copied without the prior permission of the copyright owner.



Ordnance Survey, (c) Crown Copyright 2023. All rights reserved. Licence number 100022432

Site Plan

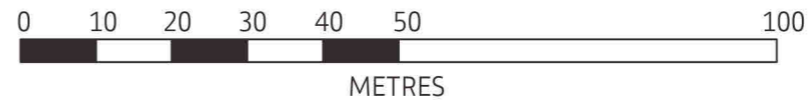

Notes:

0. General

Rev	Date	Revision	By
B	30 10 23	Demolition of existing outbuildings	TD
A	03 05 23	Scale Bar Amendment	TD

Client:
Darren & Gillian Bunker

Project:
The Old Parsonage
Dalkeith
Proposed Alterations and Renovations

Title:
Site Plan
As proposed

Issue Status: CONSENTS	Scale: 1:500	Original Size: A3
---------------------------	-----------------	----------------------

Date: October 2023	Drawn by: TD	Checked by: DJ
-----------------------	-----------------	-------------------

Project No: E3752	Stage: 3 - Spatial Design	Drawing No: G (-) 001	Rev: B
-----------------------------	------------------------------	---------------------------------	-----------

20 Torphichen Street, Edinburgh, Scotland, EH3 8JB
Phone +44 (0)131 225 4235 Fax +44 (0)131 220 0499
enquiries@weareglm.com
www.weareglm.com
©GLM