


02 Garage Plan
1:100

01 Floor Plan
1:100

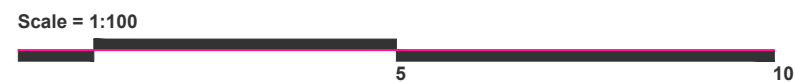

project
Rosedale
The Harrow Way
Basingstoke

title Proposed Floor Plan	job no. 129	dwg no. 013	revision PL02
	status PLANNING	scale 1:100@A3	date 01.09.2023

01 / 01.11.23 Garage plan included
01 / 13.09.23 Utility amended
rev / date note

© neon architecture
7 Lower Woodspen Court, Lambourn Rd
Newbury, Berks. RG20 8BL, 01635 745085
www.neonarchitecture.co.uk