


BLOCK/SITE PLAN
AREA 90m x 90m
SCALE 1:500 on A4
CENTRE COORDINATES: 341421, 167115

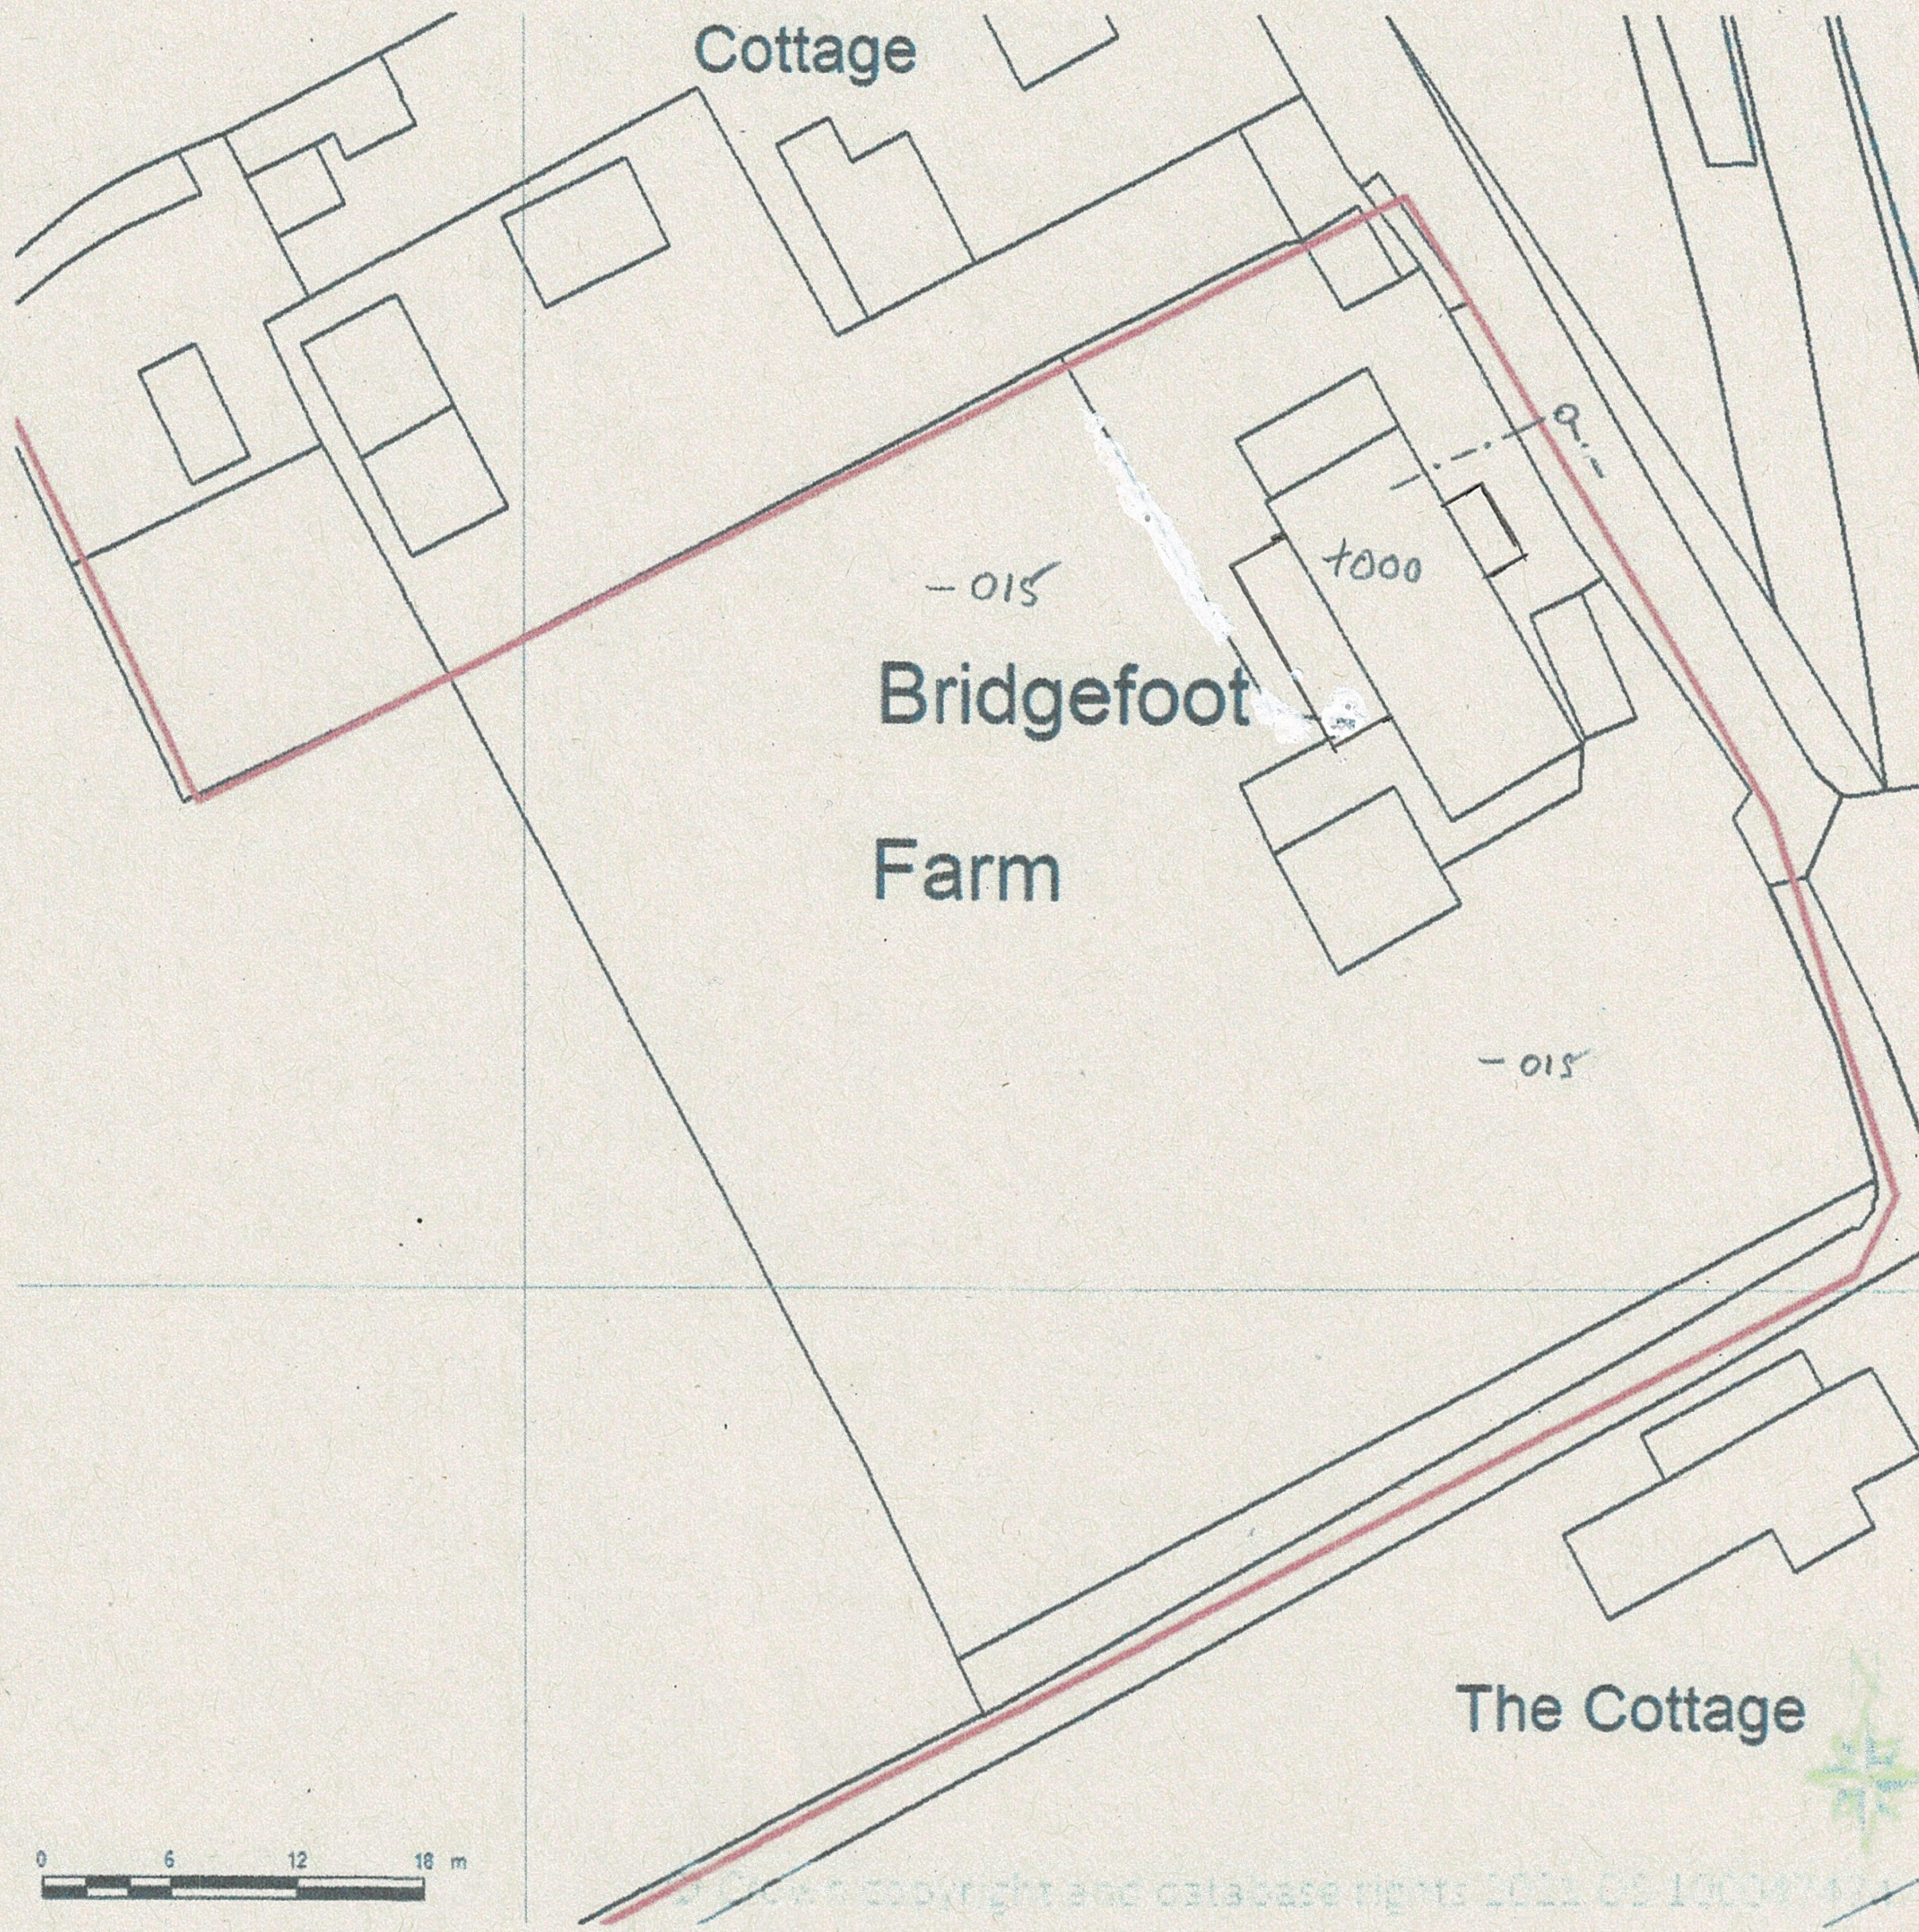

Supplied by Streetwise Maps Ltd
www.streetwise.net
Licence No: 100047474
27/01/2022 12:15:04