
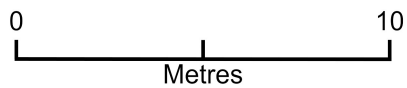


# The Mill Cottage - Site Plan

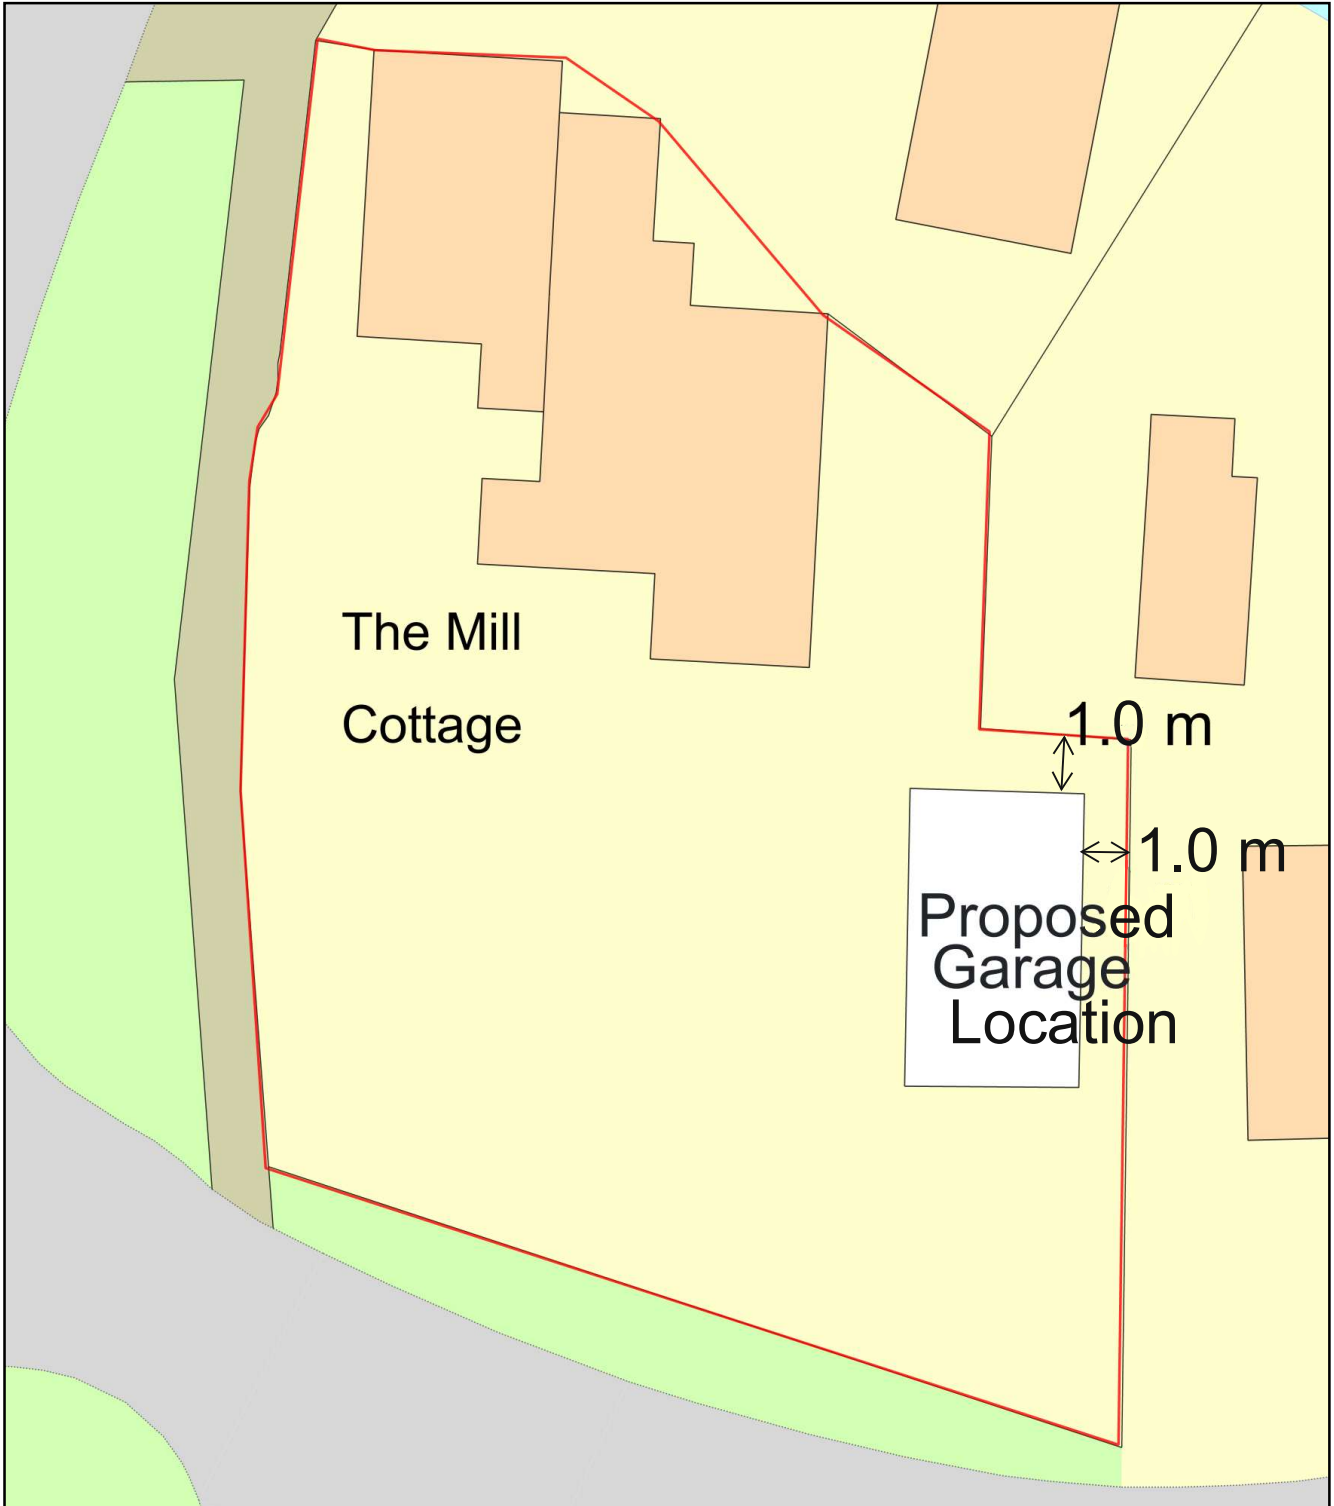

Plan Produced for: Planning Application

Date Produced: 03 Feb 2021

Plan Reference Number: TQRQM21034221653745

Scale: 1:200 @ A4