



North West Elevation




North East Elevation



South West Elevation



South East Elevation

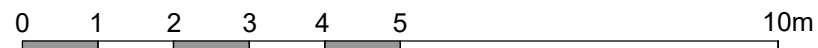

Client	Carl Smith		
Project	Application for decking and pergola at 1 Charlton Road, Shepton Mallet, BA4 5PE		
Salmon Planning Company Ltd.	Date Oct 2023	Scale 1:500 @ A4	Dwg. No. PL5061 /4
2 Priors Road, Wells, Som BA5 1SY	Drawn By JS		
Tel. 01749 671500	<b>Existing Elevations (pre-installation of decking)</b>		
e-mail: info@salmonplanning.co.uk			