




## Existing east elevation

Scale: 1 : 100

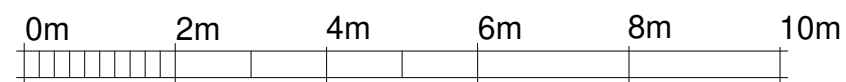

VISUAL SCALE 1:100 @ A3

© COPYRIGHT OF CUMMING AND CO (ABERDEEN) LTD

This drawing cannot be reproduced or used in anyway without the express written permission of the aforementioned. All design intent and content is copyright of the aforementioned.

Date	Rev No.	Description

cummingandcoarchitects

albion house, 6 castlehill, aberdeen, ab11 5gj  
 telephone 01224 355600  
 info@cummingandco.com  
 www.cummingandco.com



CLIENT: Darren Byrne

PROJECT: 8 Rose Street, Peterhead

CONTENT: Planning - Existing east elevation

Drawing Status:

SCALE: 1 : 100 @ A3 DATE: 09/28/23

JOB REFERENCE	DRAWING	REV
P22-016	A120	
	DRAWN BY:	CHECKED BY:
	KP	Checker