




London Road *existing* elevation

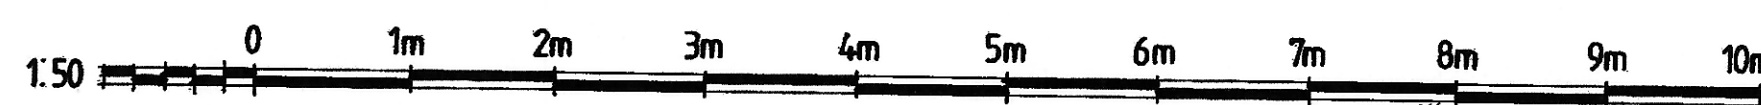

<b>THE SURVEYORS PARTNERSHIP</b> Surveyors, Design and Planning Consultants 11 Priory Road, Tonbridge, Kent TN9 2AQ Telephone: (01732) 364179 Fax: (01732) 360502 Email: thesurveyors@btconnect.com					
project <b>EXISTING FRONT ELEVATION 21.25 LONDON ROAD, SEVENOAKS, KENT. TM13 1AR. FOR PAYDENS LIMITED.</b>					
title <b>EXISTING LONDON ROAD ELEVATION</b>	scale <b>1:50</b>	drawn <b>MSW</b>	date <b>OCT 23</b>	DRAWING NO <b>SP1622-08</b>	revision