

PLAN THROUGH SHOP WINDOW

5010 x 540 size of white fascia sign

3235 x 1550

3550 x 540 top part of unit 330L

White perspex fascia panels with 250 high Microgramma Bold letters in Green perspex small letters 50mm high.


100mm thick handpiped facing panels bonded together & plugged down to brickwork.

10mm cast iron rainwater pipe connected to pavement drainage channel

**ELEVATION OF SHOP FRONT.**  
shop window framing, spiral brackets, fascia frame and masonry doors to be made from white with a finish of sasholin sasholin stain finish color.

doors constructed from top rail 150x63, mid rail 200x63 bottom rail 200x63, stiles 150x63 with single action Briten door closer.

SCALE: 1:10

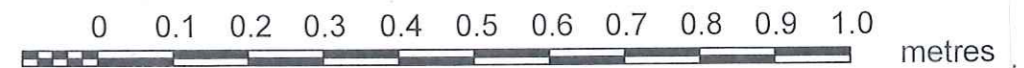

<b>THE SURVEYORS PARTNERSHIP</b> Surveyors, Design and Planning Consultants 11 Priory Road, Tonbridge, Kent TN9 2AQ Telephone: (01732) 364179 Email: thesurveyors@btconnect.com	Project PROPOSED NEW INTERNAL SECURITY SHUTTER INSTALLATION  21-23 LONDON ROAD SEVENOAKS KENT TN13 1AR	Title PROPOSED PART GROUND FLOOR PART FRONT ELEVATION AND PHOTO REFERENCE PLAN	Date Oct 2023	Scale 1:10	Drawn MJW
			Drg no SP1622:06	Rev /	