



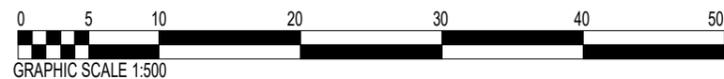

1 Location Plan
1 : 1250

2 Site Plan
1 : 500

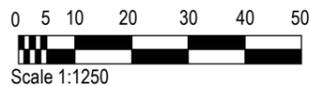

Notes:
For planning purposes only. Do not use for construction
All dimension indicative and to be checked on site prior to construction.
This drawing is the property of Build On Architecture Ltd, copyright reserved. This drawing is not to be copied, reproduced, retained or disclosed to any unauthorised person either wholly or in part without the specific consent in writing of Build On Architecture .

B	02.11.2023
A	28.07.2023
Rev	Date

LPA- Planning First Issue
Client Issue- Draft
Description

BUILD ON ARCHITECTS
9 Waterden Road, London, E20 3AN

Drawing Title: Site and Location Plan	Status: Planning
Project Address: 7 Albert Close	Scale: As indicated @ A3
	First Issue: 28.07.2023
Drawing No.: 105-S3-E001	Rev.: B