

657208

657158

657108


259911

259961

260011


WATERSIDE ROAD

PARKLEE DRIVE

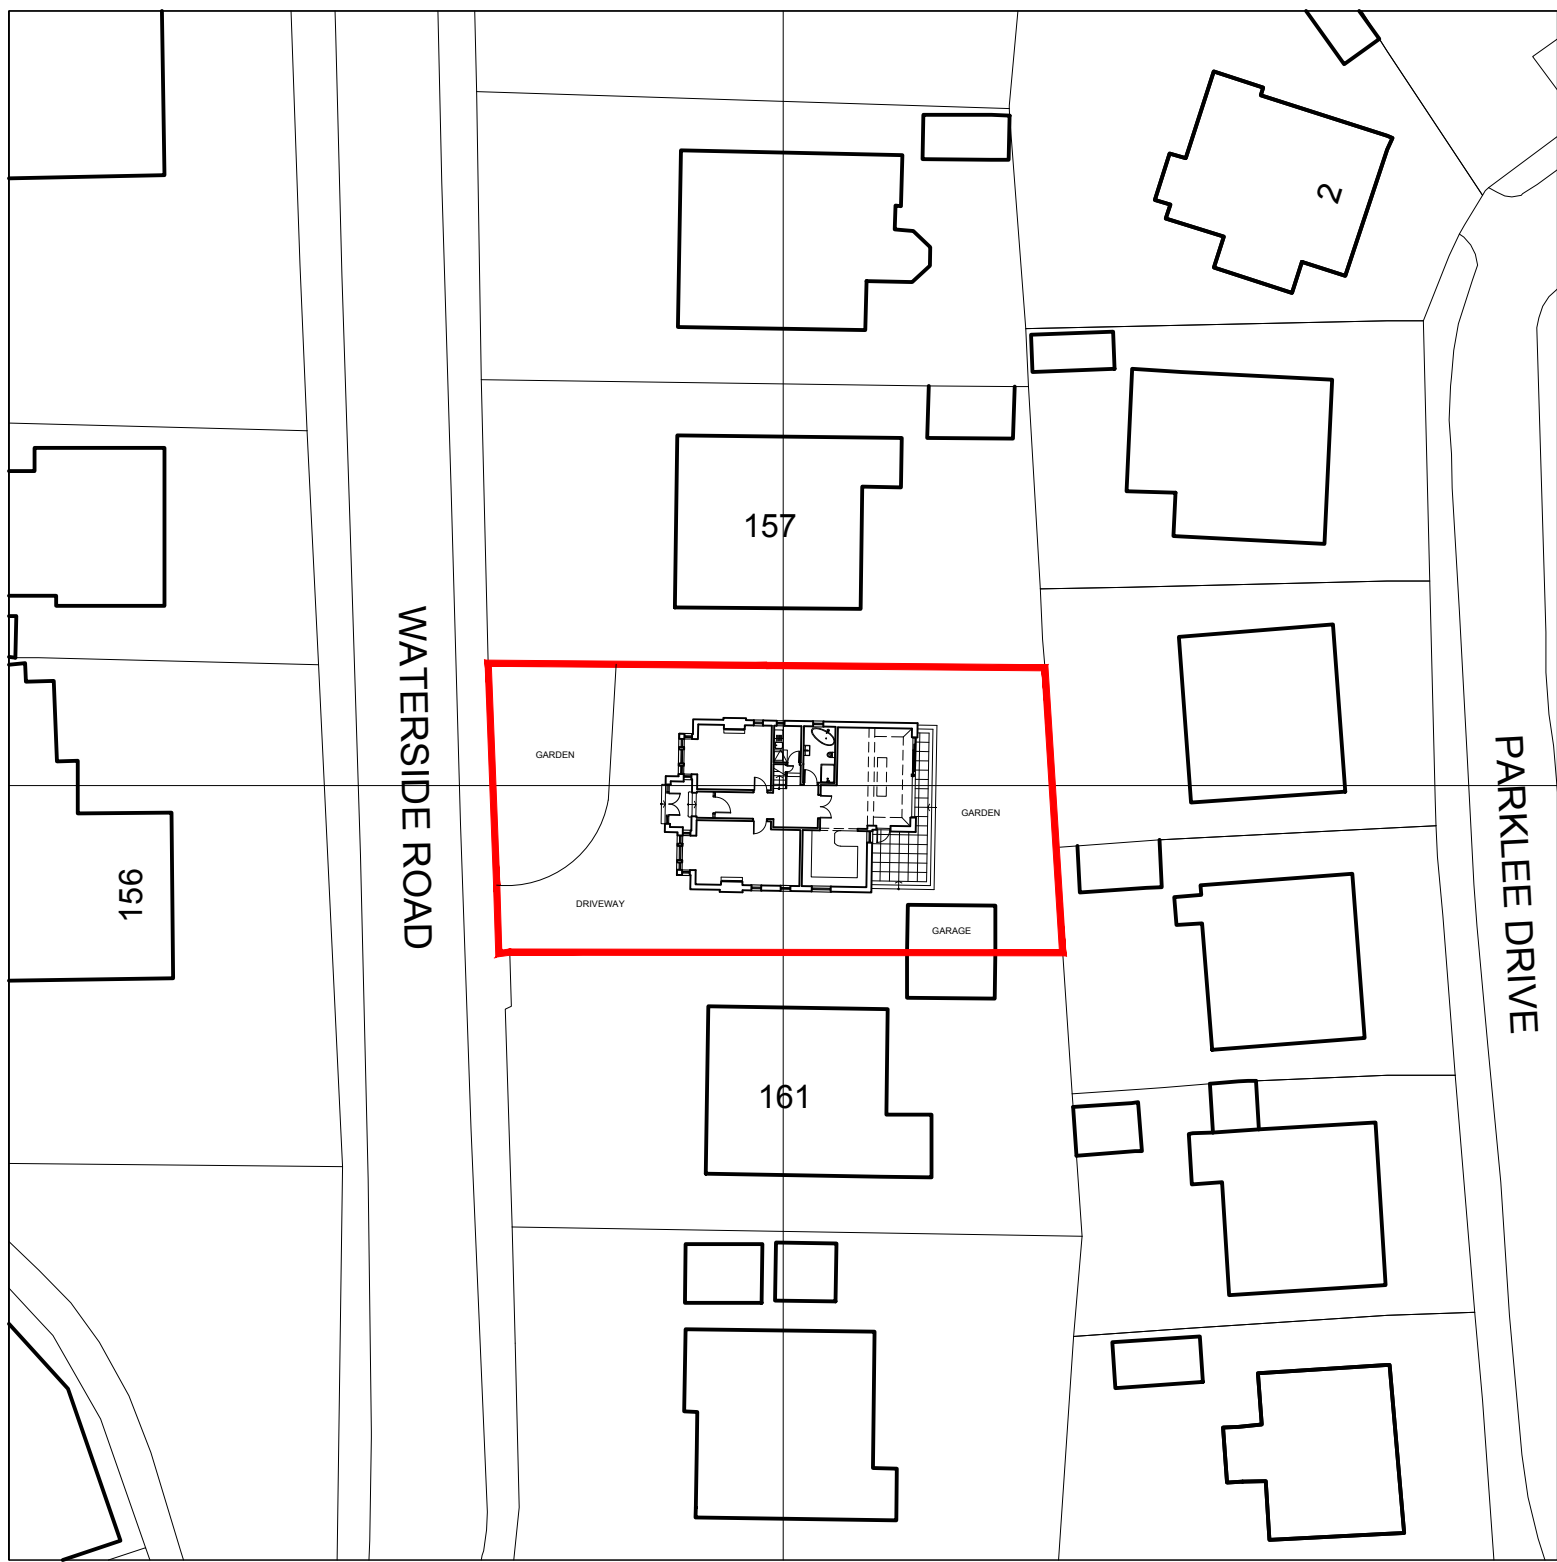

The use of this data by the recipient acts as an agreement of the following statements. Do not use this data if you do not agree with any of the following statements:-
All drawings are based upon site information supplied by third parties and as such their accuracy cannot be guaranteed. All features are approximate and subject to clarification by a detailed topographical survey, statutory service enquiries and confirmation of the legal boundaries.
Do not scale the drawing. Use figured dimensions in all cases. Check all dimensions on site. Report any discrepancies in writing to Macdonald Dickson Architecture before proceeding.

Produced on 10 October 2023 from the Ordnance Survey National Geographic Database and incorporating surveyed revision available at this date.
This map shows the area bounded by 259911 657108,260011 657108,260011 657208,259911 657208,259911 657108
Crown copyright and database rights 2023 OS 100054135. Supplied by copla ltd trading as UKPlanningMaps.com a licensed Ordnance Survey partner (OS 100054135).
Data licence expires 10 October 2024. Unique plan reference: v1e//1012257/1365579

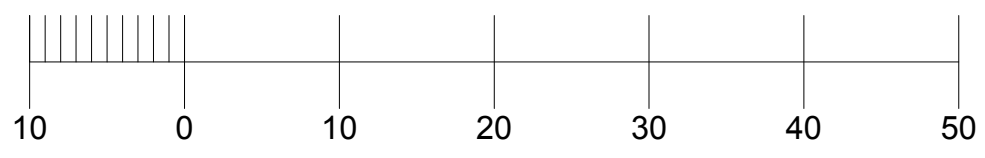

Revision: Date: Drawn By:
01
First Issue
Amendment
Status
Preliminary
Project
PROPOSED EXTENSION TO 159
WATERSIDE RD, CARMUNNOCK
FOR MR & MRS GRAHAM
Drawing
SITE PLAN AS PROPOSED

Project No. Drawing No. Revision
APL003 01
Scale at A3 Drawn By
1:500 DMacd

