

WEST ELEVATION



NORTH ELEVATION



SOUTH ELEVATION



EAST ELEVATION


ELEVATIONS-1:100 scale @ A1



PROPOSED SITE PLAN -1:500 scale @ A1

MATERIALS KEY -
 1-RENDER
 2-STANDING SEAM METAL
 3-STONE

existing and proposed schematic combined mains drainage connection

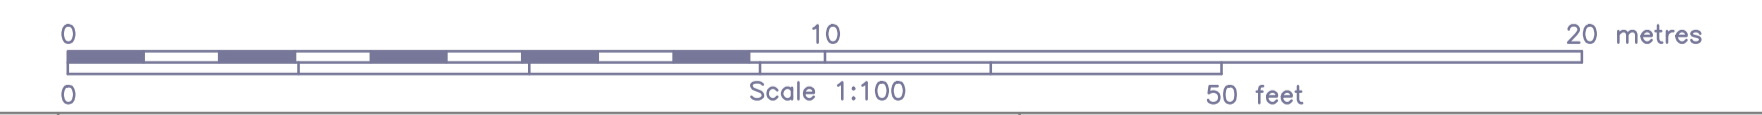

NOTES

1. THIS DRAWING IS THE COPYRIGHT OF AALtd AND MUST NOT BE COPIED OR USED WITHOUT AALtd's AUTHORITY.
2. DO NOT SCALE FROM THIS DRAWING.
3. ALL WORK & MATERIALS TO CONFORM TO BRITISH STANDARDS & MANUFACTURERS INSTRUCTIONS.
4. THIS DRAWING SHOULD READ IN CONJUNCTION WITH OTHER RELEVANT ARCHITECTURAL, STRUCTURAL, MECHANICAL & ELECTRICAL DRAWINGS AND ALL RELEVANT SECTIONS OF ANY SPECIFICATION.
5. ALL WORKS TO BE APPROVED BY LOCAL AUTHORITY.
6. PRINCIPAL CONTRACTOR MUST PRODUCE A 'CONSTRUCTION PHASE PLAN'.
7. PRINCIPAL CONTRACTOR MUST NOTIFY THE HSE WITH AN F10 FORM IN ADVANCE OF STARTING WORK ON SITE.

REV.	DRAWN	DATE	CHECKED	APPRD	DESCRIPTION

CLIENT	Mr & Mrs Rainforth
PROJECT CONSULTANT	AlchemyArchitectsLtd Oak Lodge, Seaview Road, Yarmouth, Isle of Wight United Kingdom, PO41 0JU Tel: 0044 (0) 783520760 www.alchemyarchitects.co.uk A limited liability company No. 5287698

PROJECT	Aorangi-Halletts Shute-Yarmouth-IOW-PO41 OSB
INTERIOR CONSULTANT	

MAIN CONTRACTOR	
-----------------	--

DRG. TITLE			ELEVATIONS		
DRAWN	DESIGNED	DATE			
AA	AA	16-10-2023			
CHECKED	APPROVED	SCALE			
AA	AA	as noted			
DRAWING NO.		REV			
1118 000 004					

