



Proposed Site Plan - Scale 1:200

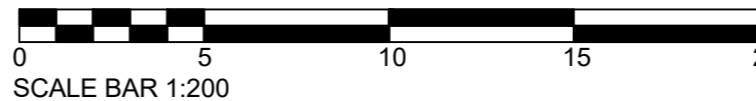

Notes:

1. All dimensions in millimetres
2. This drawing is for Planning Application purposes only.
3. All dimensions to be confirmed by builder during setting out, prior to construction.
4. All boundaries shown have been assumed from site visit. Refer to Title Deeds for true boundary information.
5. Do not scale off this drawing.

Rev.	Date	Description
Drawings prepared by: Kevin Bristowe		
 T e c h n i c a l D e s i g n L t d .		
36 Top Lane, Copmanthorpe, York YO23 3UJ		
Tel: 01904 709023		
Mob: 07753 607230		
email: info@sizetec.co.uk		
PLANNING APPLICATION		
Site Location Plan		
2 storey side extension, porch and single storey rear extension to No. 7 Kyle Way, York YO26 6RH for Ian Preston		
Scale 1:200		Checked By:
Drawing No. 7/KYL/003		Rev -