




FRONT ELEVATION



REAR ELEVATION

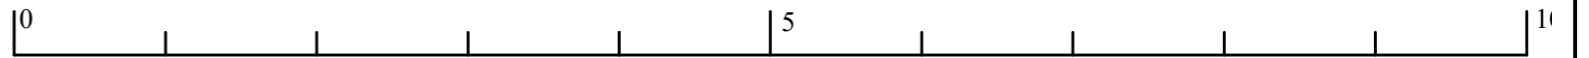

A	01-11-23	Planning
---	----------	----------

Drawing	<u>EXISTING ELEVATIONS</u>

Client		Project			
Scale	Job No.	Drg. No.	Drawn	Date	
1:50	343	03	BS	NOV23	

Project		66 HURST ROAD DA15 9AA	

BSA BUILDING DESIGNERS	
E mail:	
Mobile : 07525536605	