




FRONT ELEVATION



REAR ELEVATION

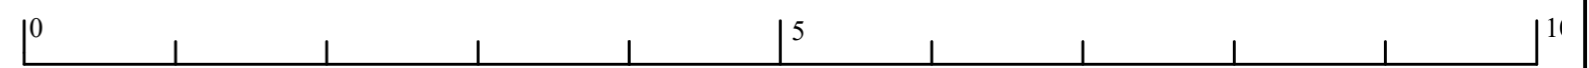

A		01-11-23		Planning												
Drawing	<b><u>PROPOSED ELEVATIONS</u></b>					Client					Project	<b><u>66 HURST ROAD</u></b> <b><u>DA15 9AA</u></b>		<b><i>BSA</i></b> BUILDING DESIGNERS E mail: Mobile : 07525536605		
	Scale	1:50	Job No.	343	Drg. No.		08	Drawn	BS	Date						NOV23