


FIRST FLOOR PLAN

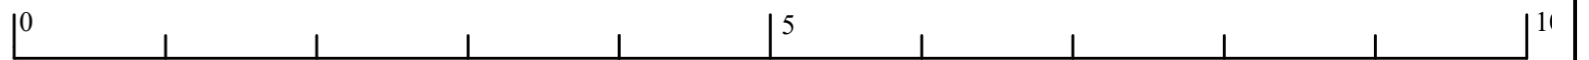

A	01-11-23	Planning
---	----------	----------

Drawing	<b>PROPOSED FIRST FLOOR PLAN</b>					Client						Project	<b>66 HURST ROAD</b> <b>DA15 9AA</b>		<b>BSA BUILDING DESIGNERS</b> E mail: Mobile : 07525536605	
	Scale	1:50	Job No.	343	Drg. No.		07	Drawn	BS	Date	NOV23					